



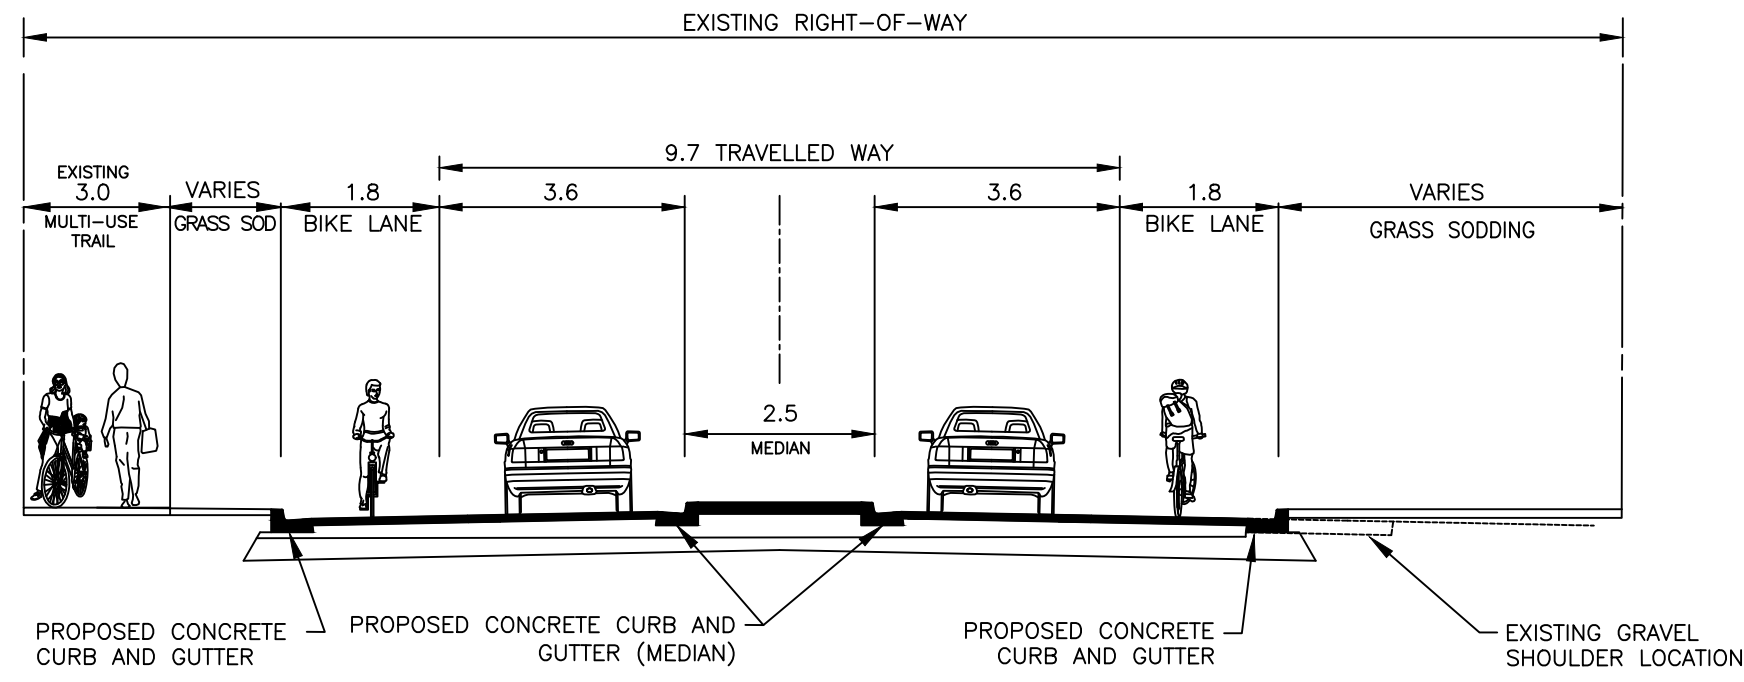


TYPICAL CROSS-SECTION (ROAD RE-ALIGNMENT WITH ISLAND MEDIAN)

SCALE: NTS

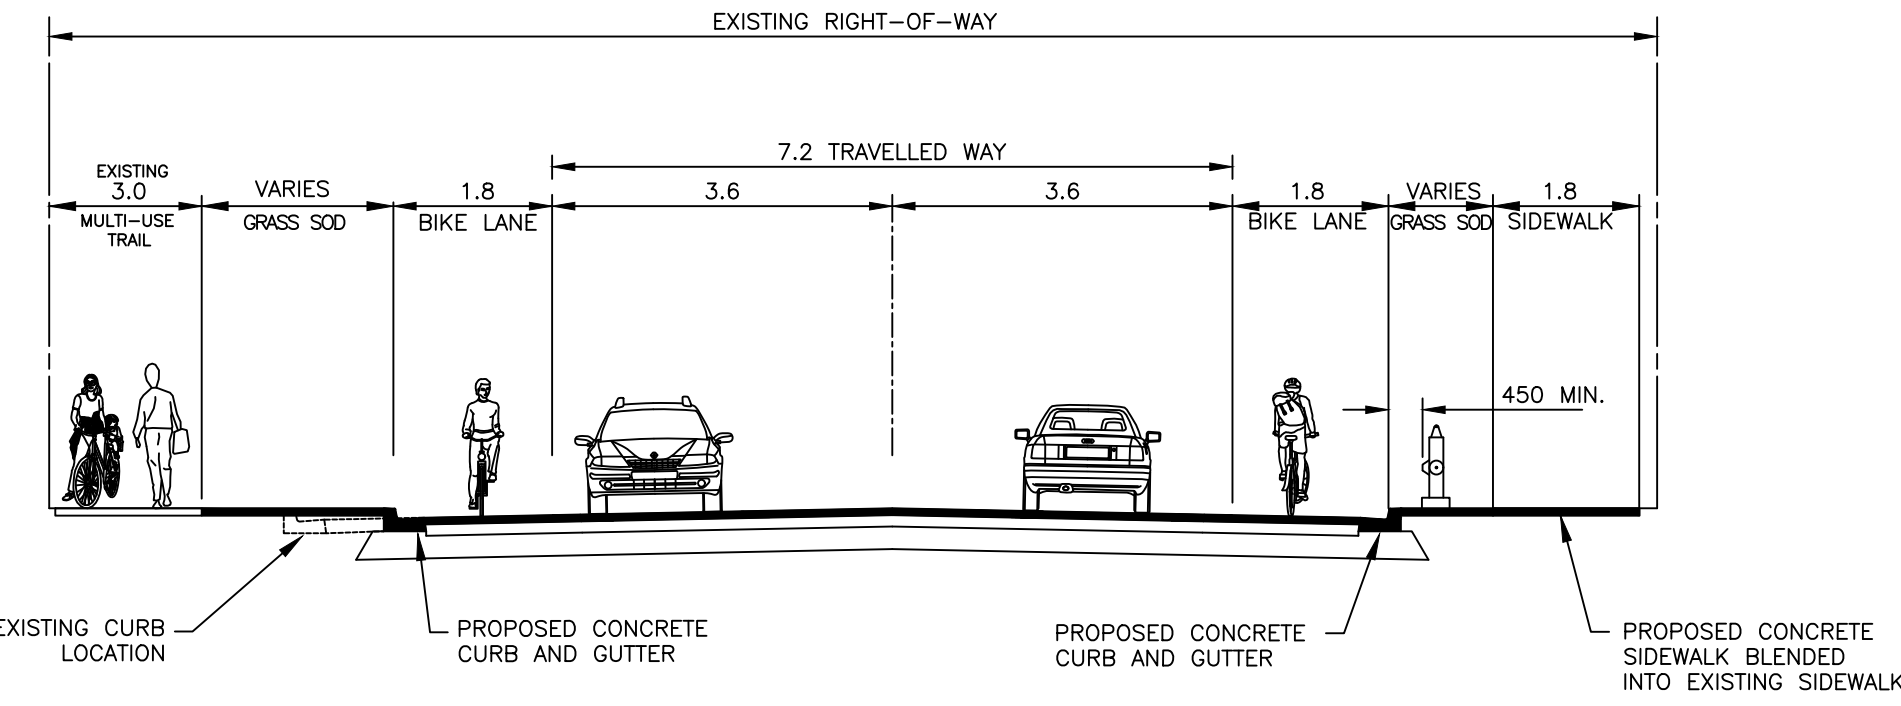

TYPICAL CROSS-SECTION (ROAD & SIDEWALK RE-ALIGNMENT)

SCALE: NTS

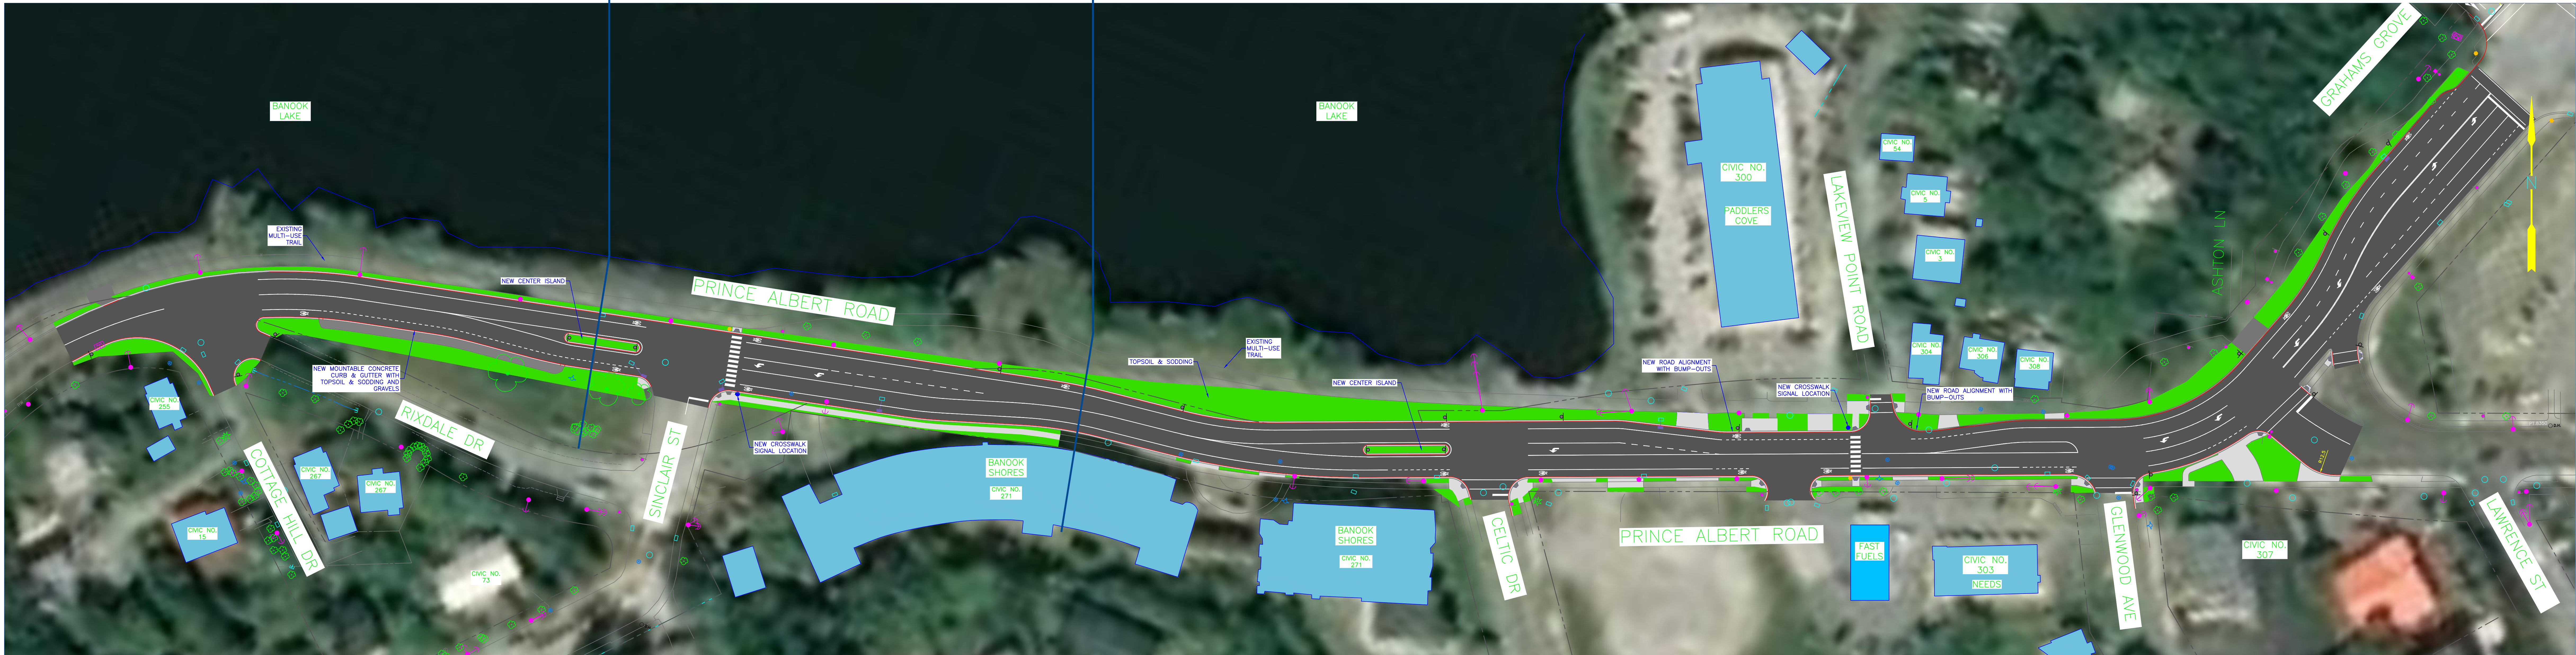

HALIFAX

PRINCE ALBERT ROAD
DARTMOUTH

STREET REHABILITATION

Date JUN 17/20	Drawn JW	Tender No.
Scale	Survey No.	
Reference		Sheet 1 OF 1
Checked		Drawing No. SKETCH 1