



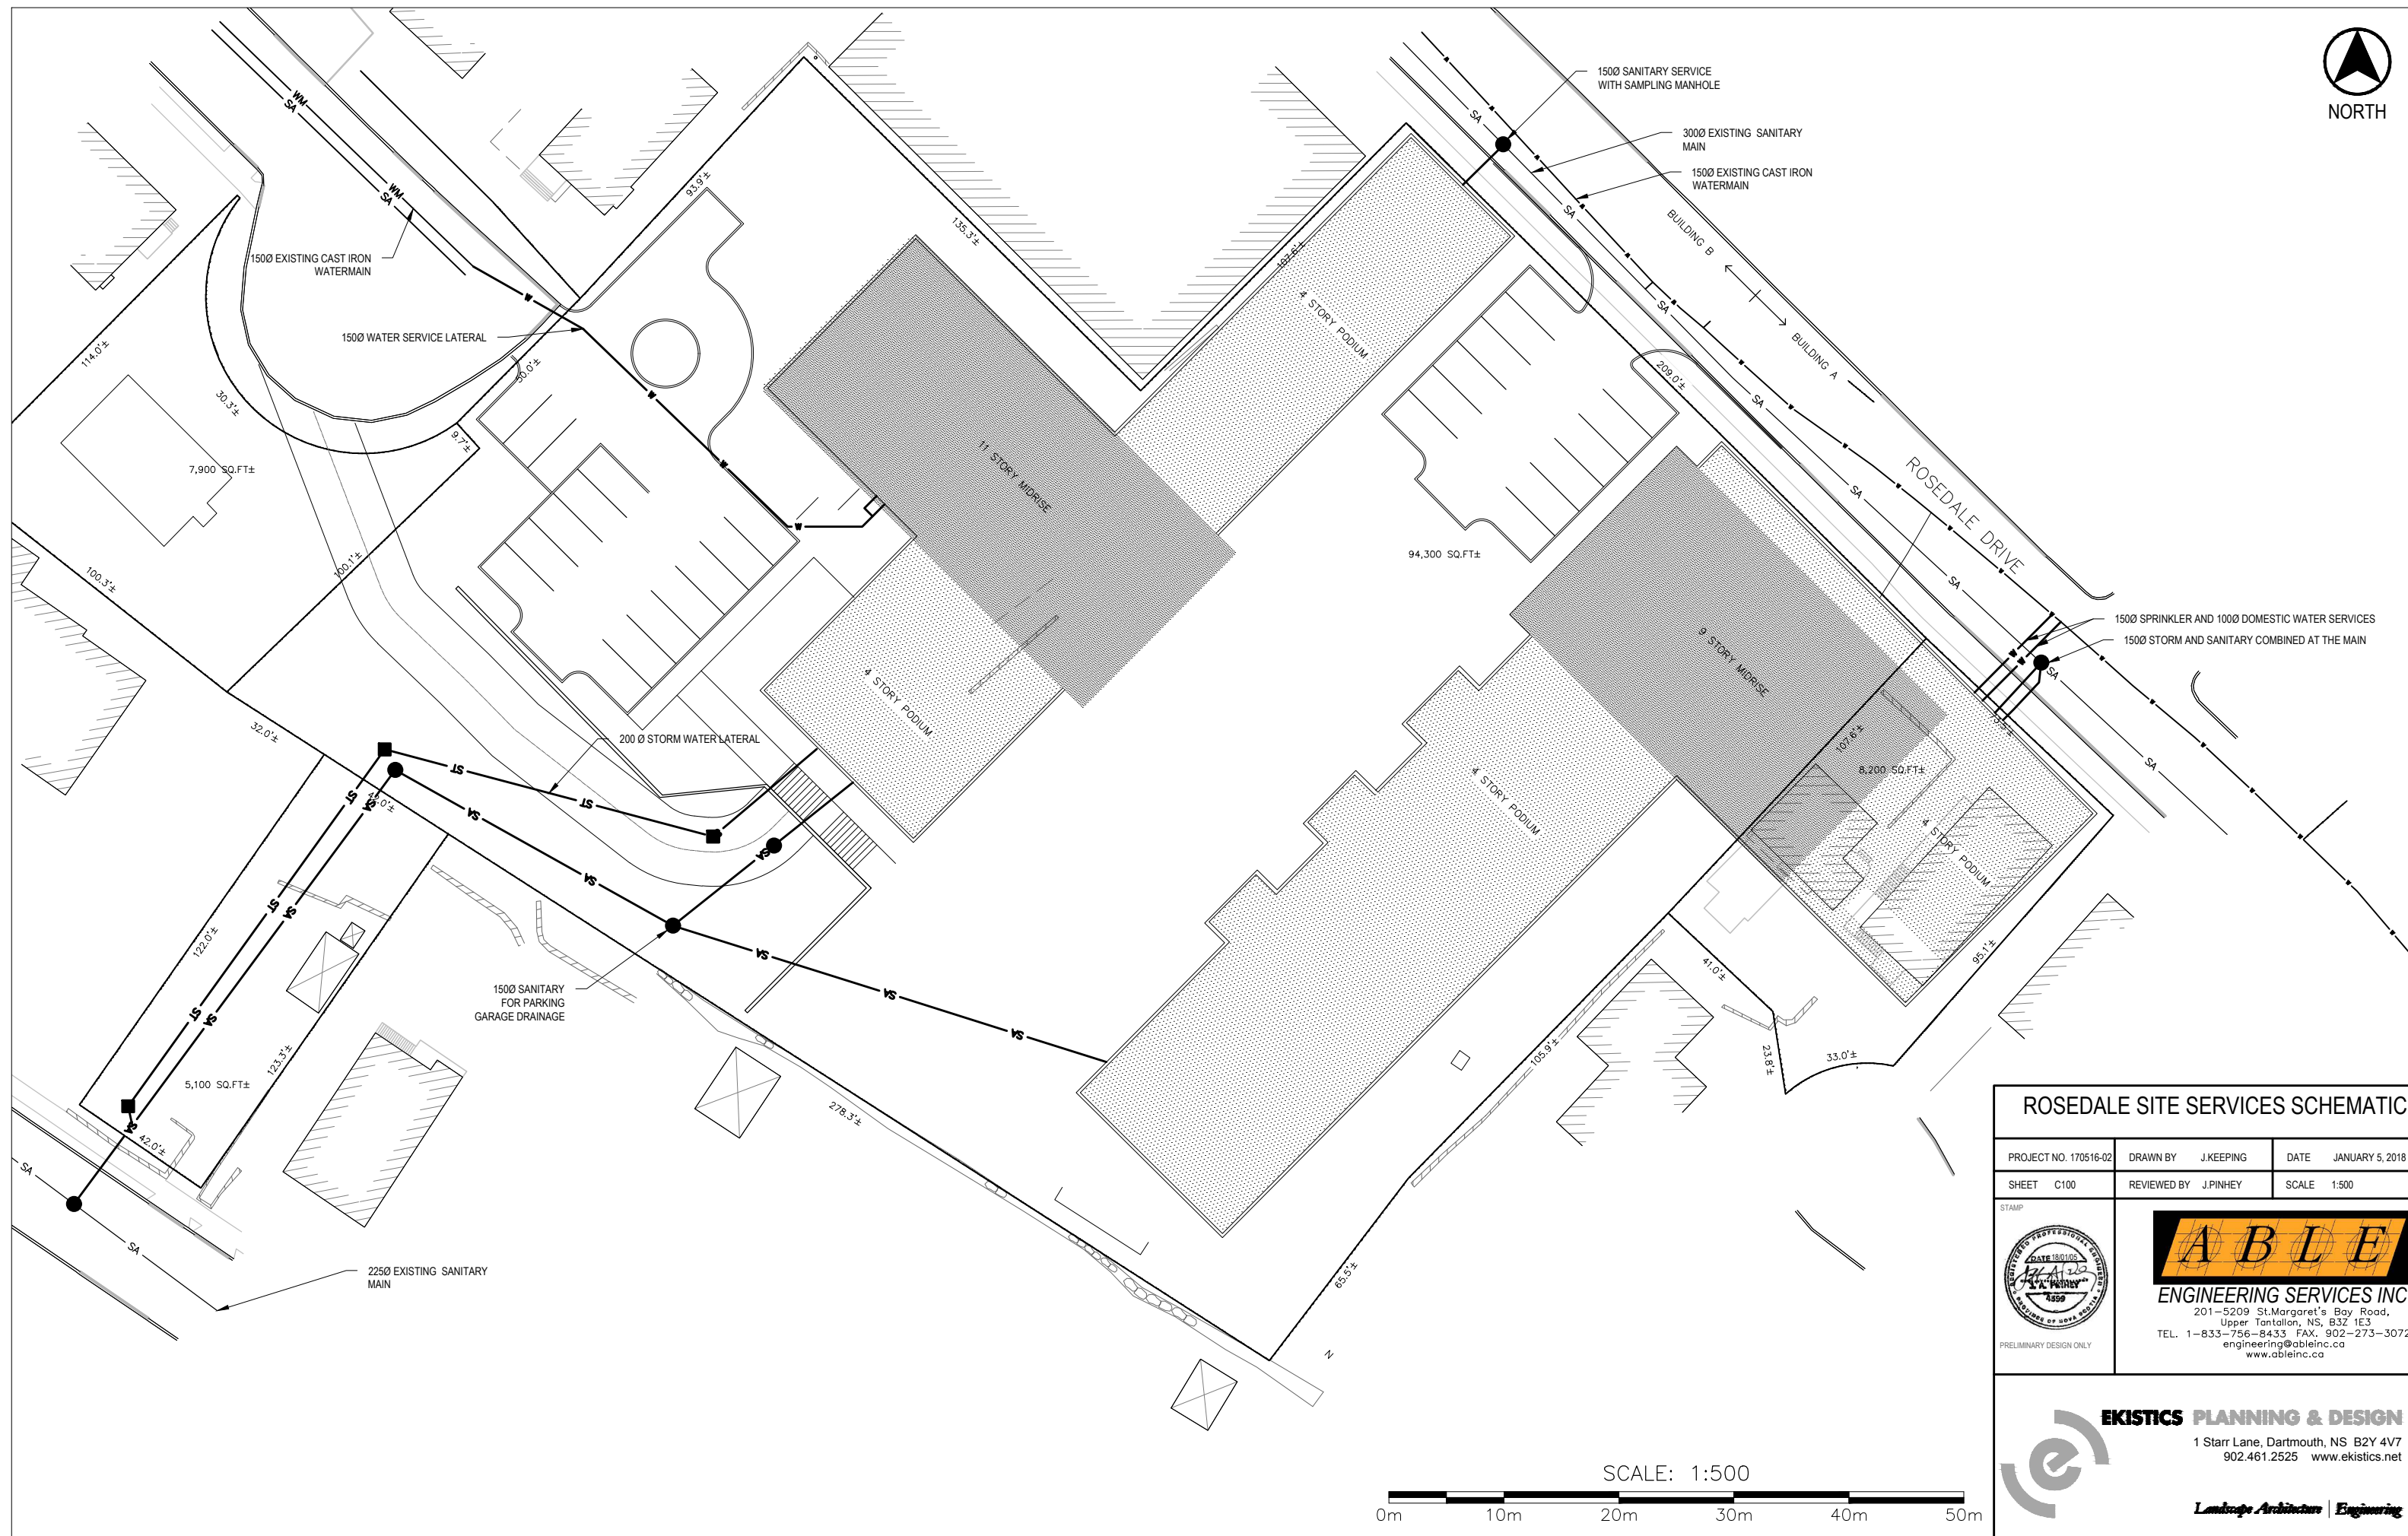

ROSEDALE SITE SERVICES SCHEMATIC

PROJECT NO. 170516-02	DRAWN BY J.KEEPING	DATE JANUARY 5, 2018
SHEET C100	REVIEWED BY J.PINHEY	SCALE 1:500

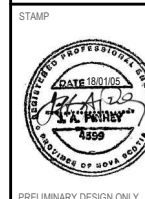

ENGINEERING SERVICES INC
201-5209 St.Margaret's Bay Road,
Upper Tantallon, NS, B3Z 1E3
TEL. 1-833-756-8433 FAX. 902-273-3072
engineering@ableinc.ca
www.ableinc.ca

**EKISTICS PLANNING & DESIGN**

1 Starr Lane, Dartmouth, NS B2Y 4V7
902.461.2525 www.ekistics.net

Landscape Architecture | Engineering