


Pitched Roof

- High point of roof addressing
 Eastern Entrance
- Low point meeting residential context along Carlton street

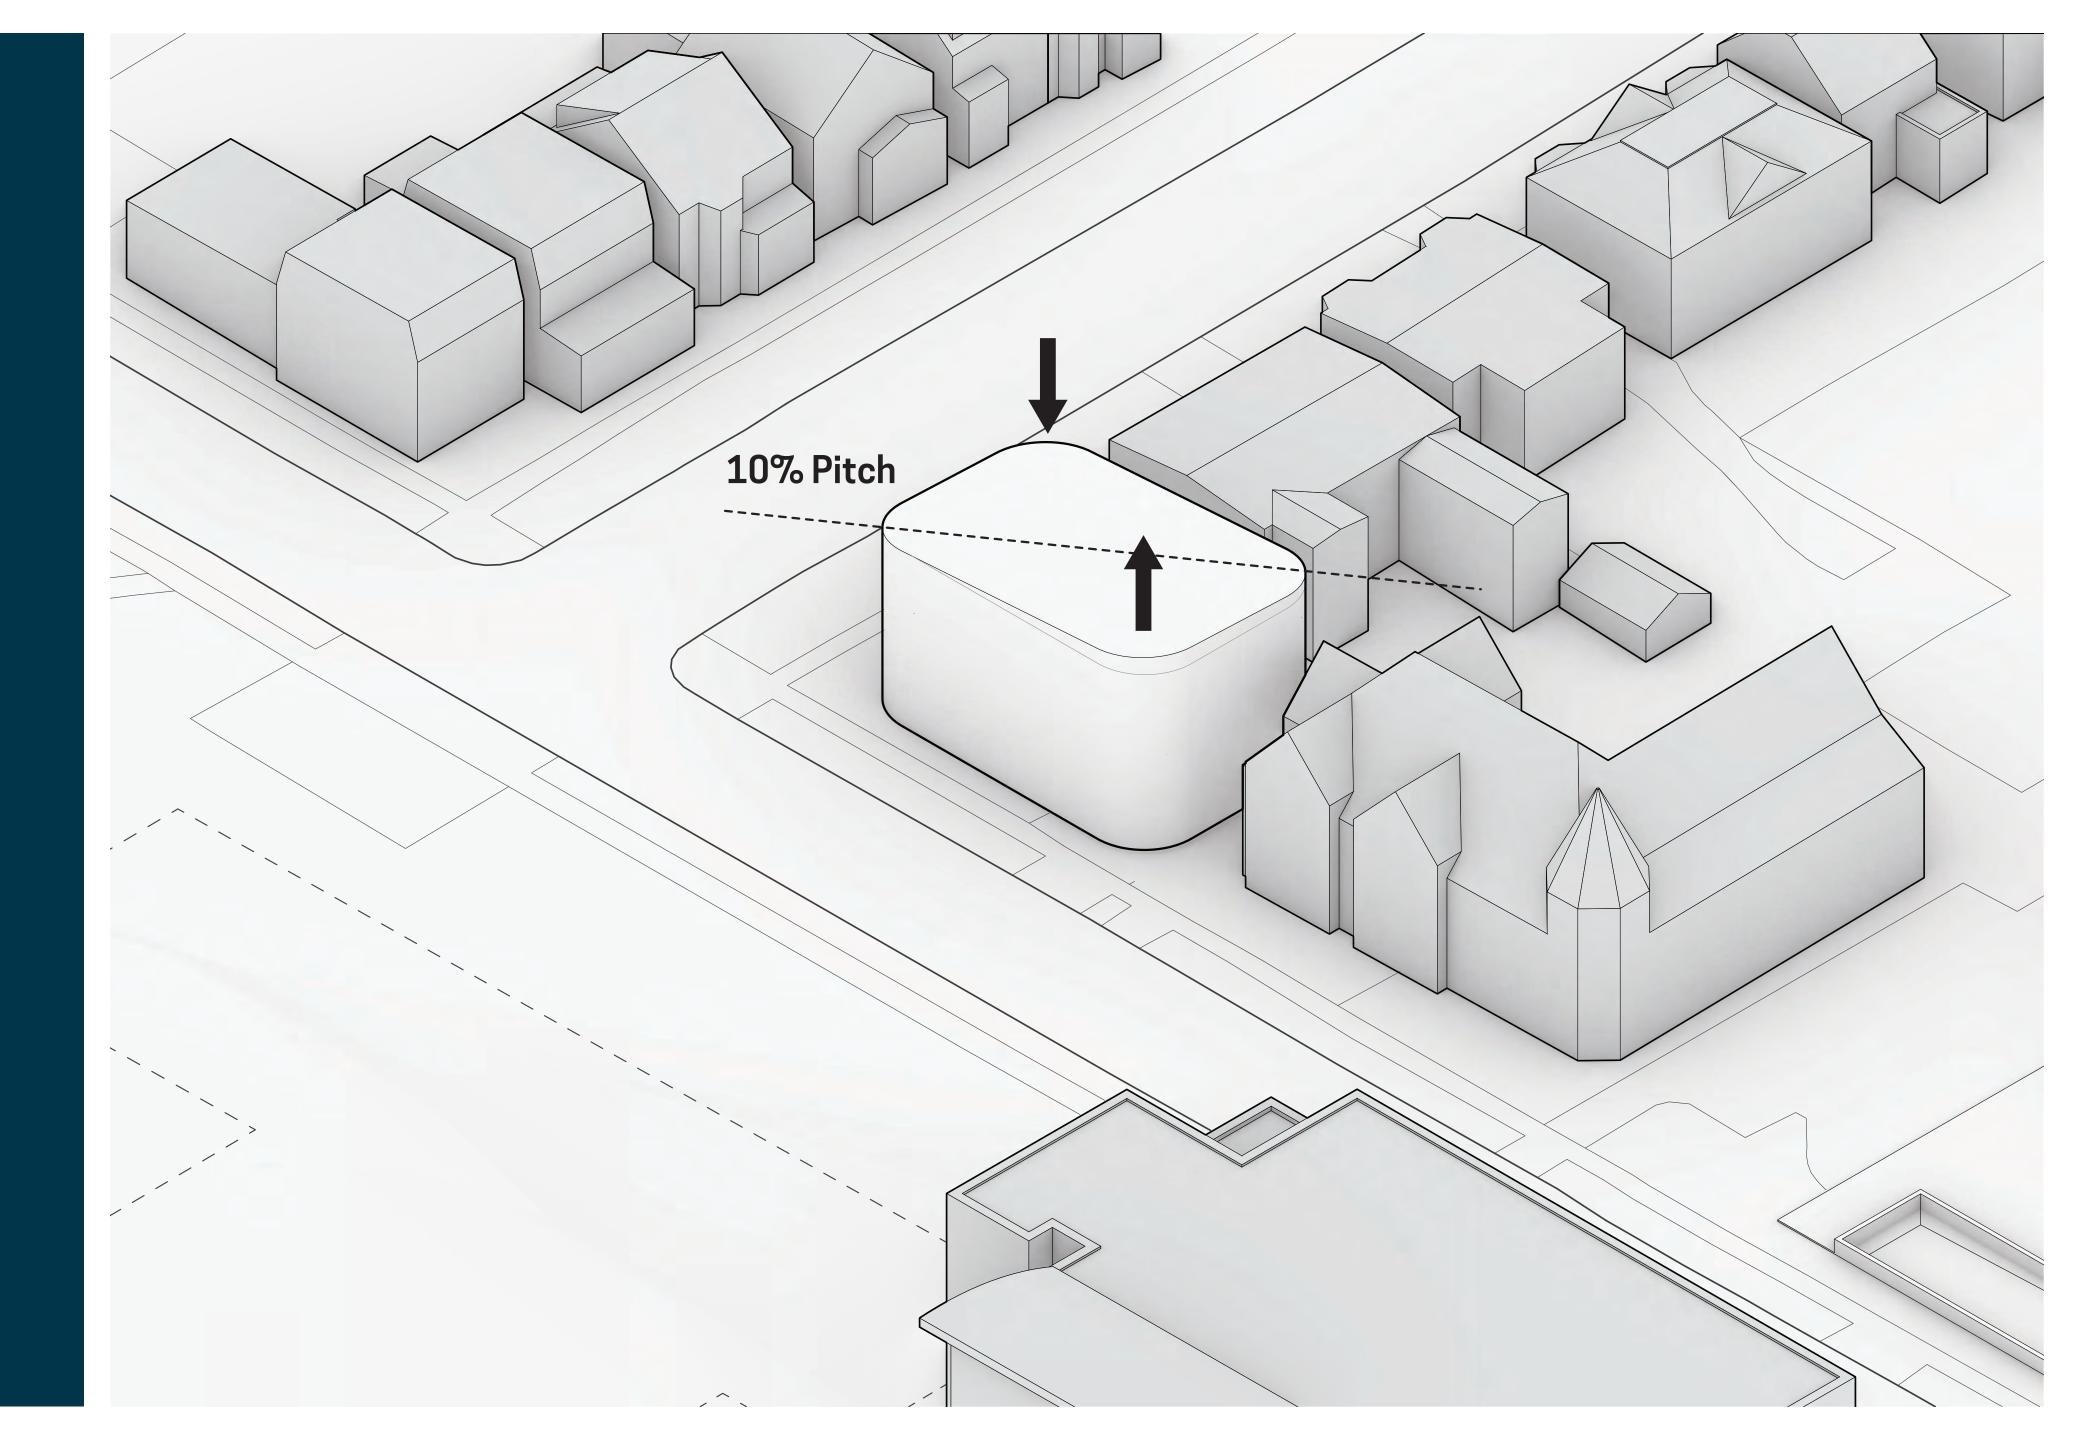




Building massing in context




Main Level

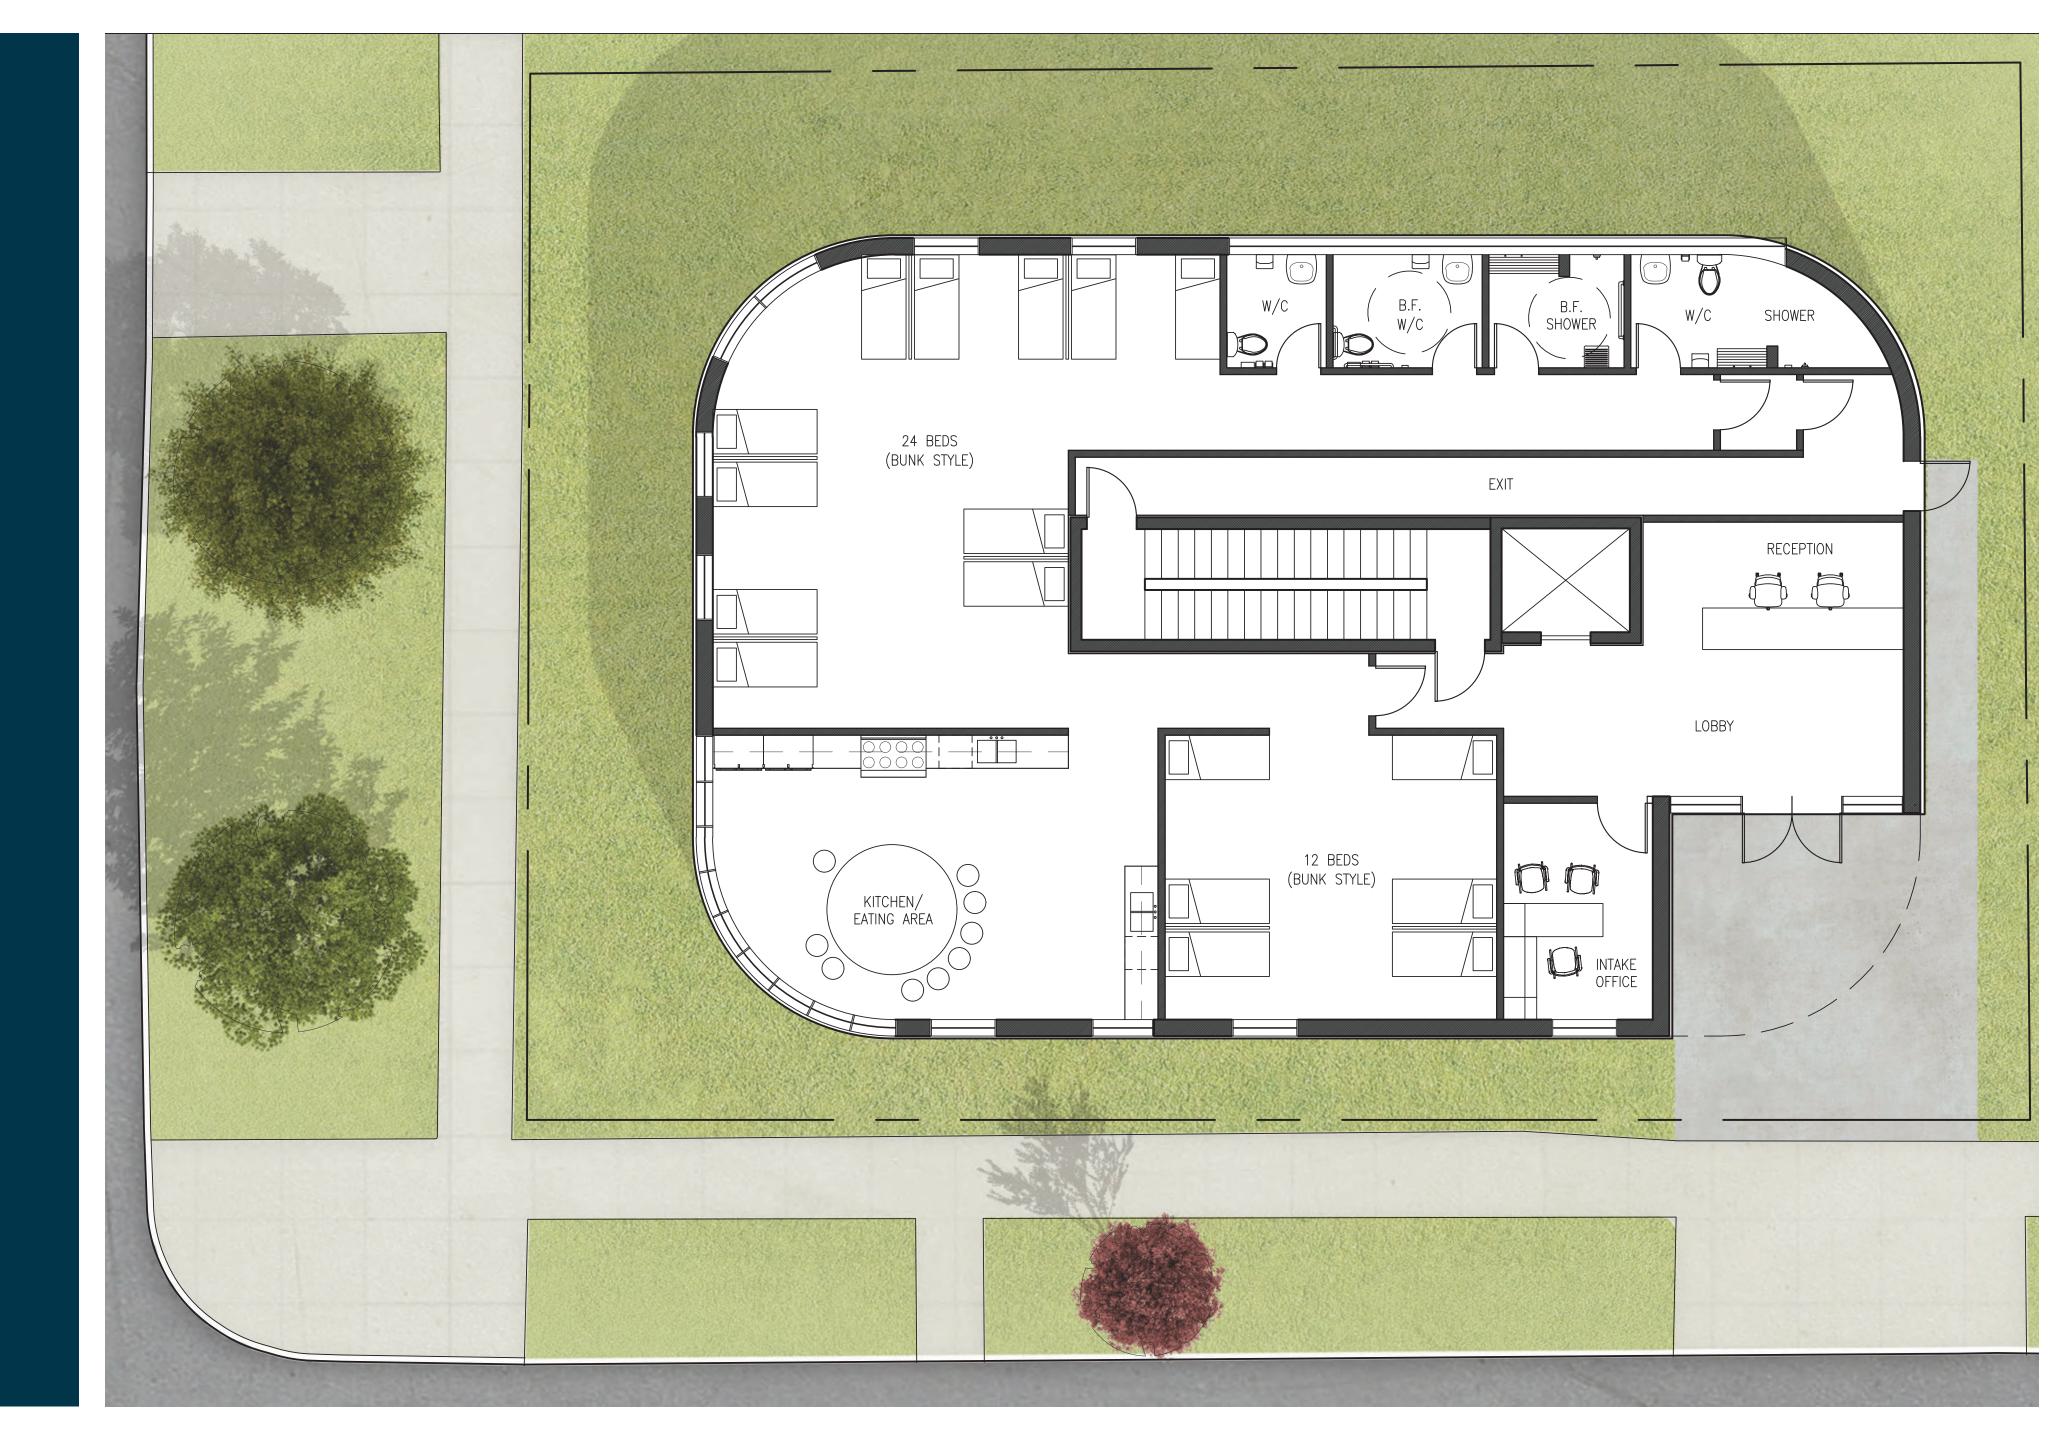




2nd Level

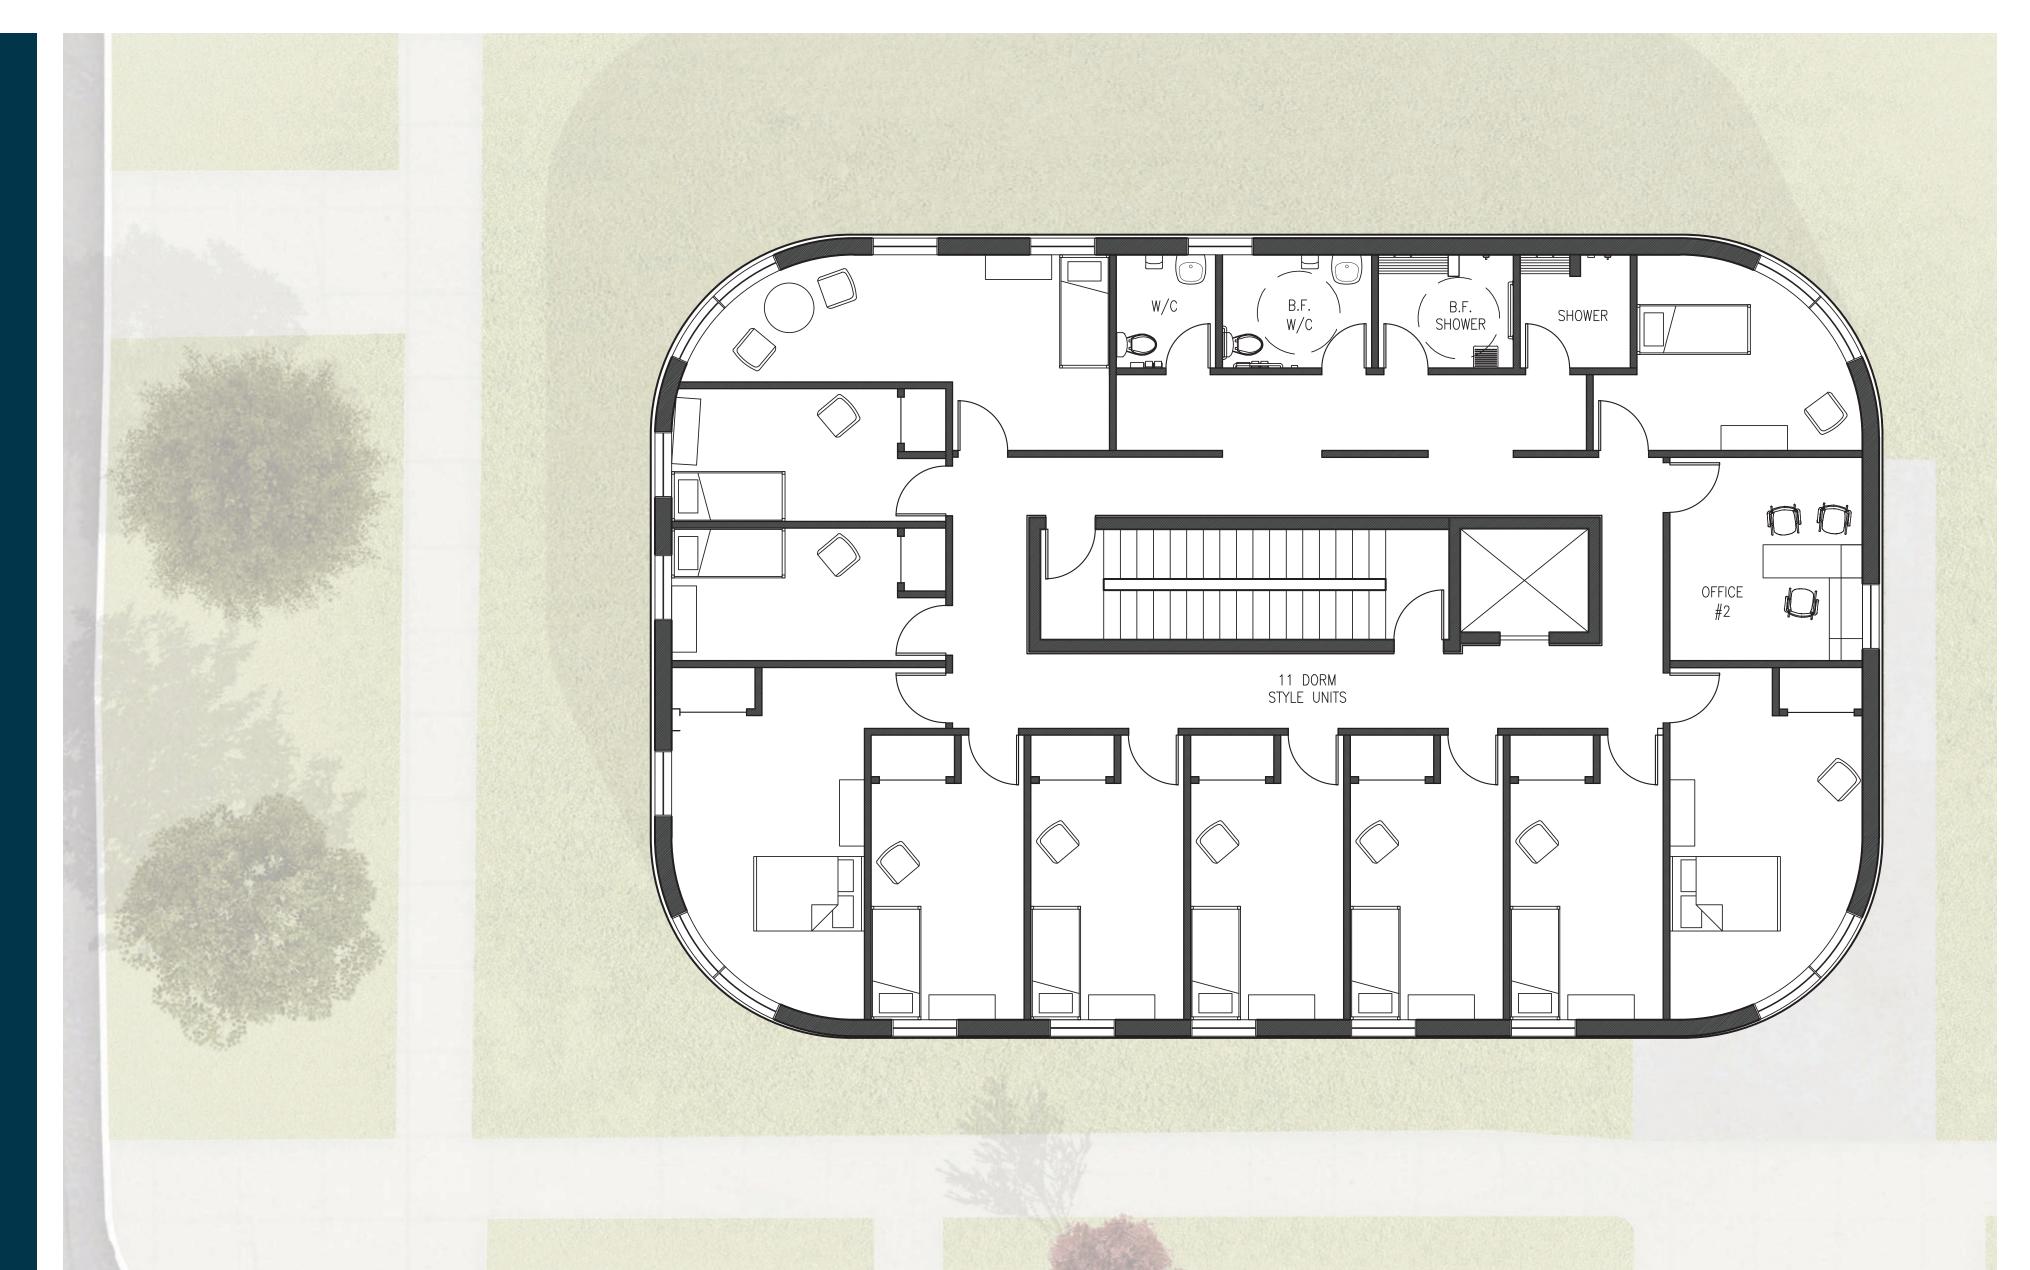




3rd Level

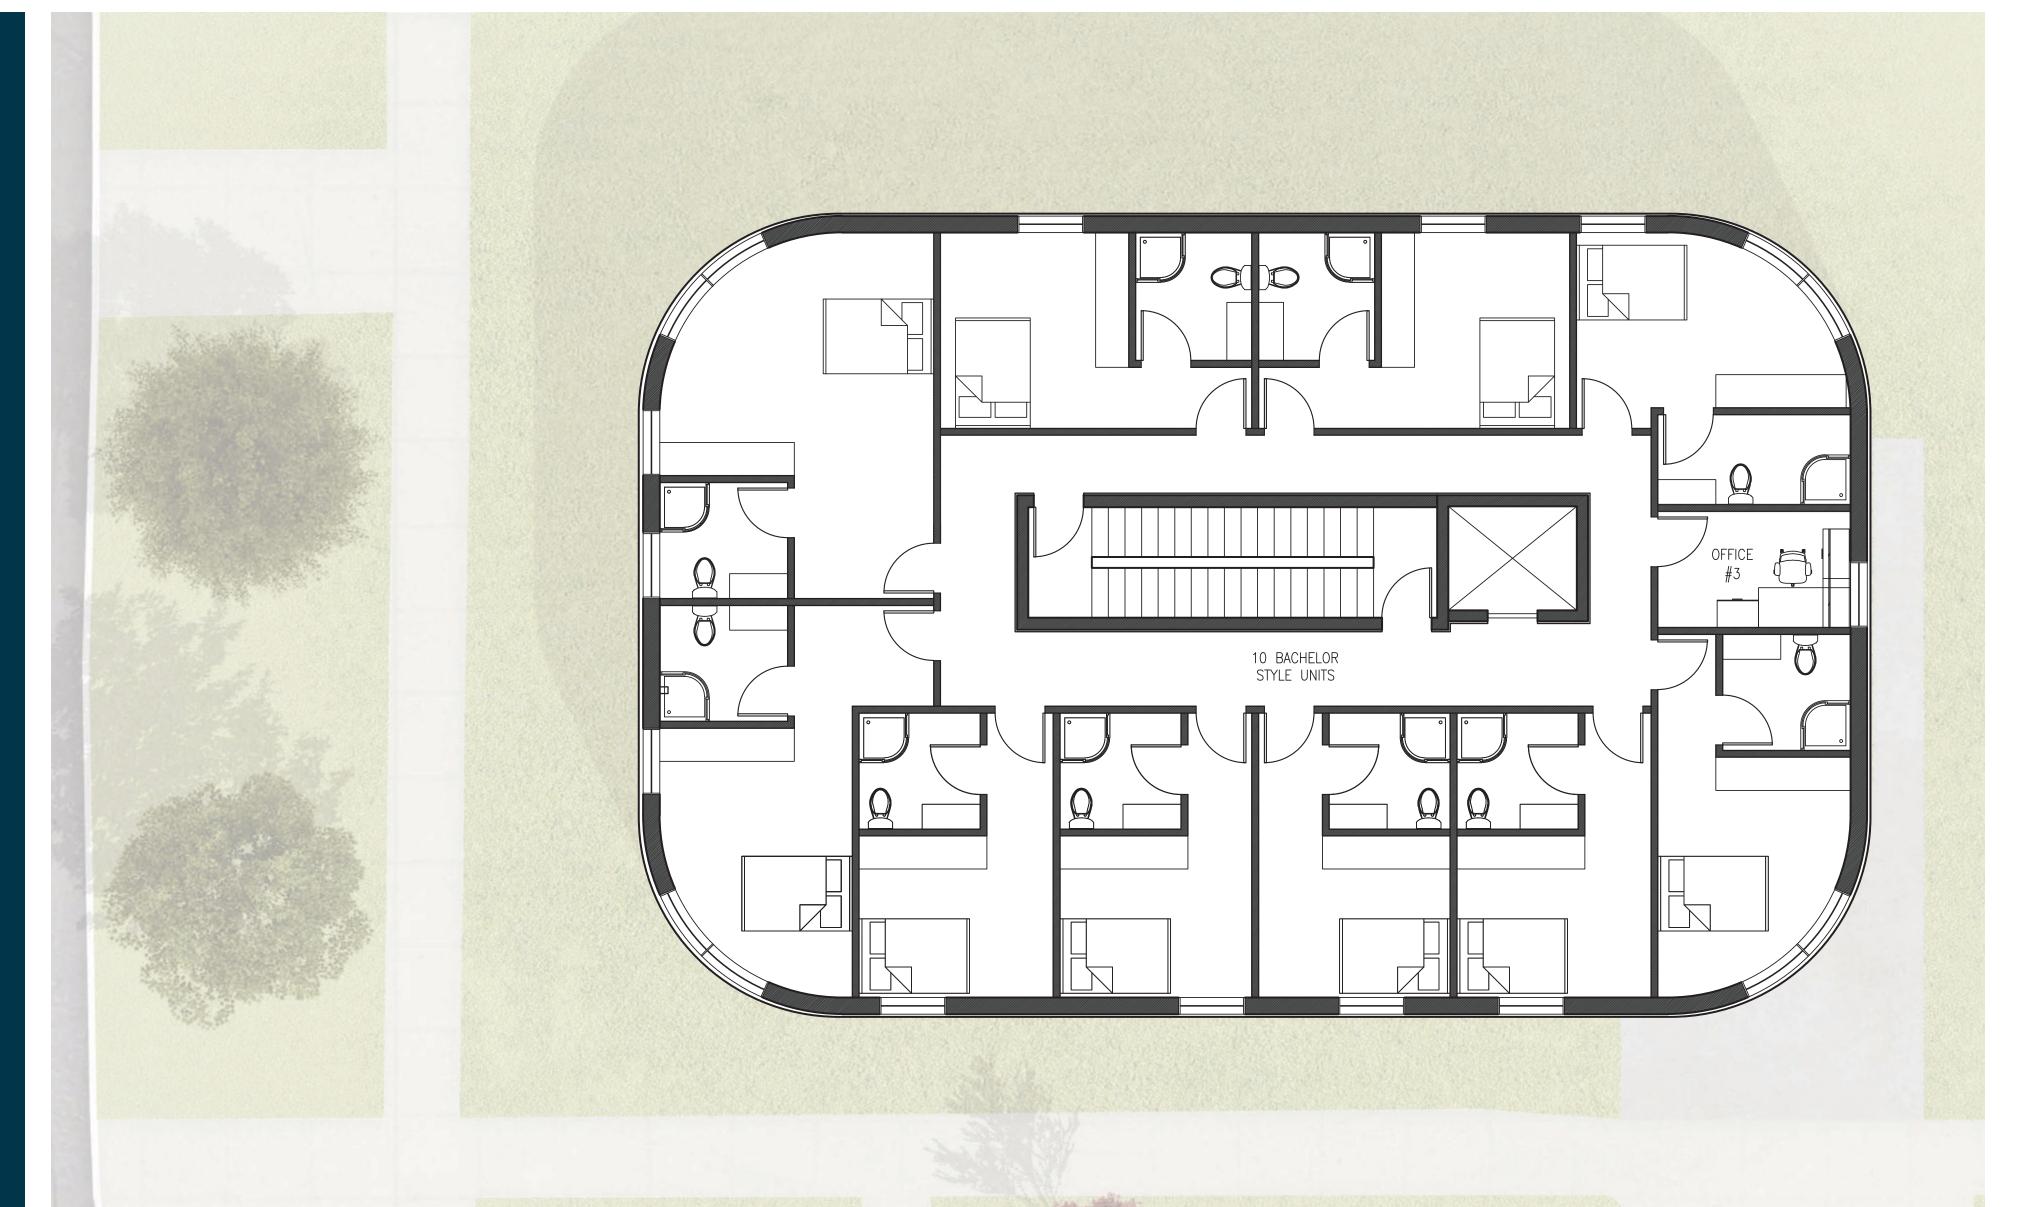



Carlton street view

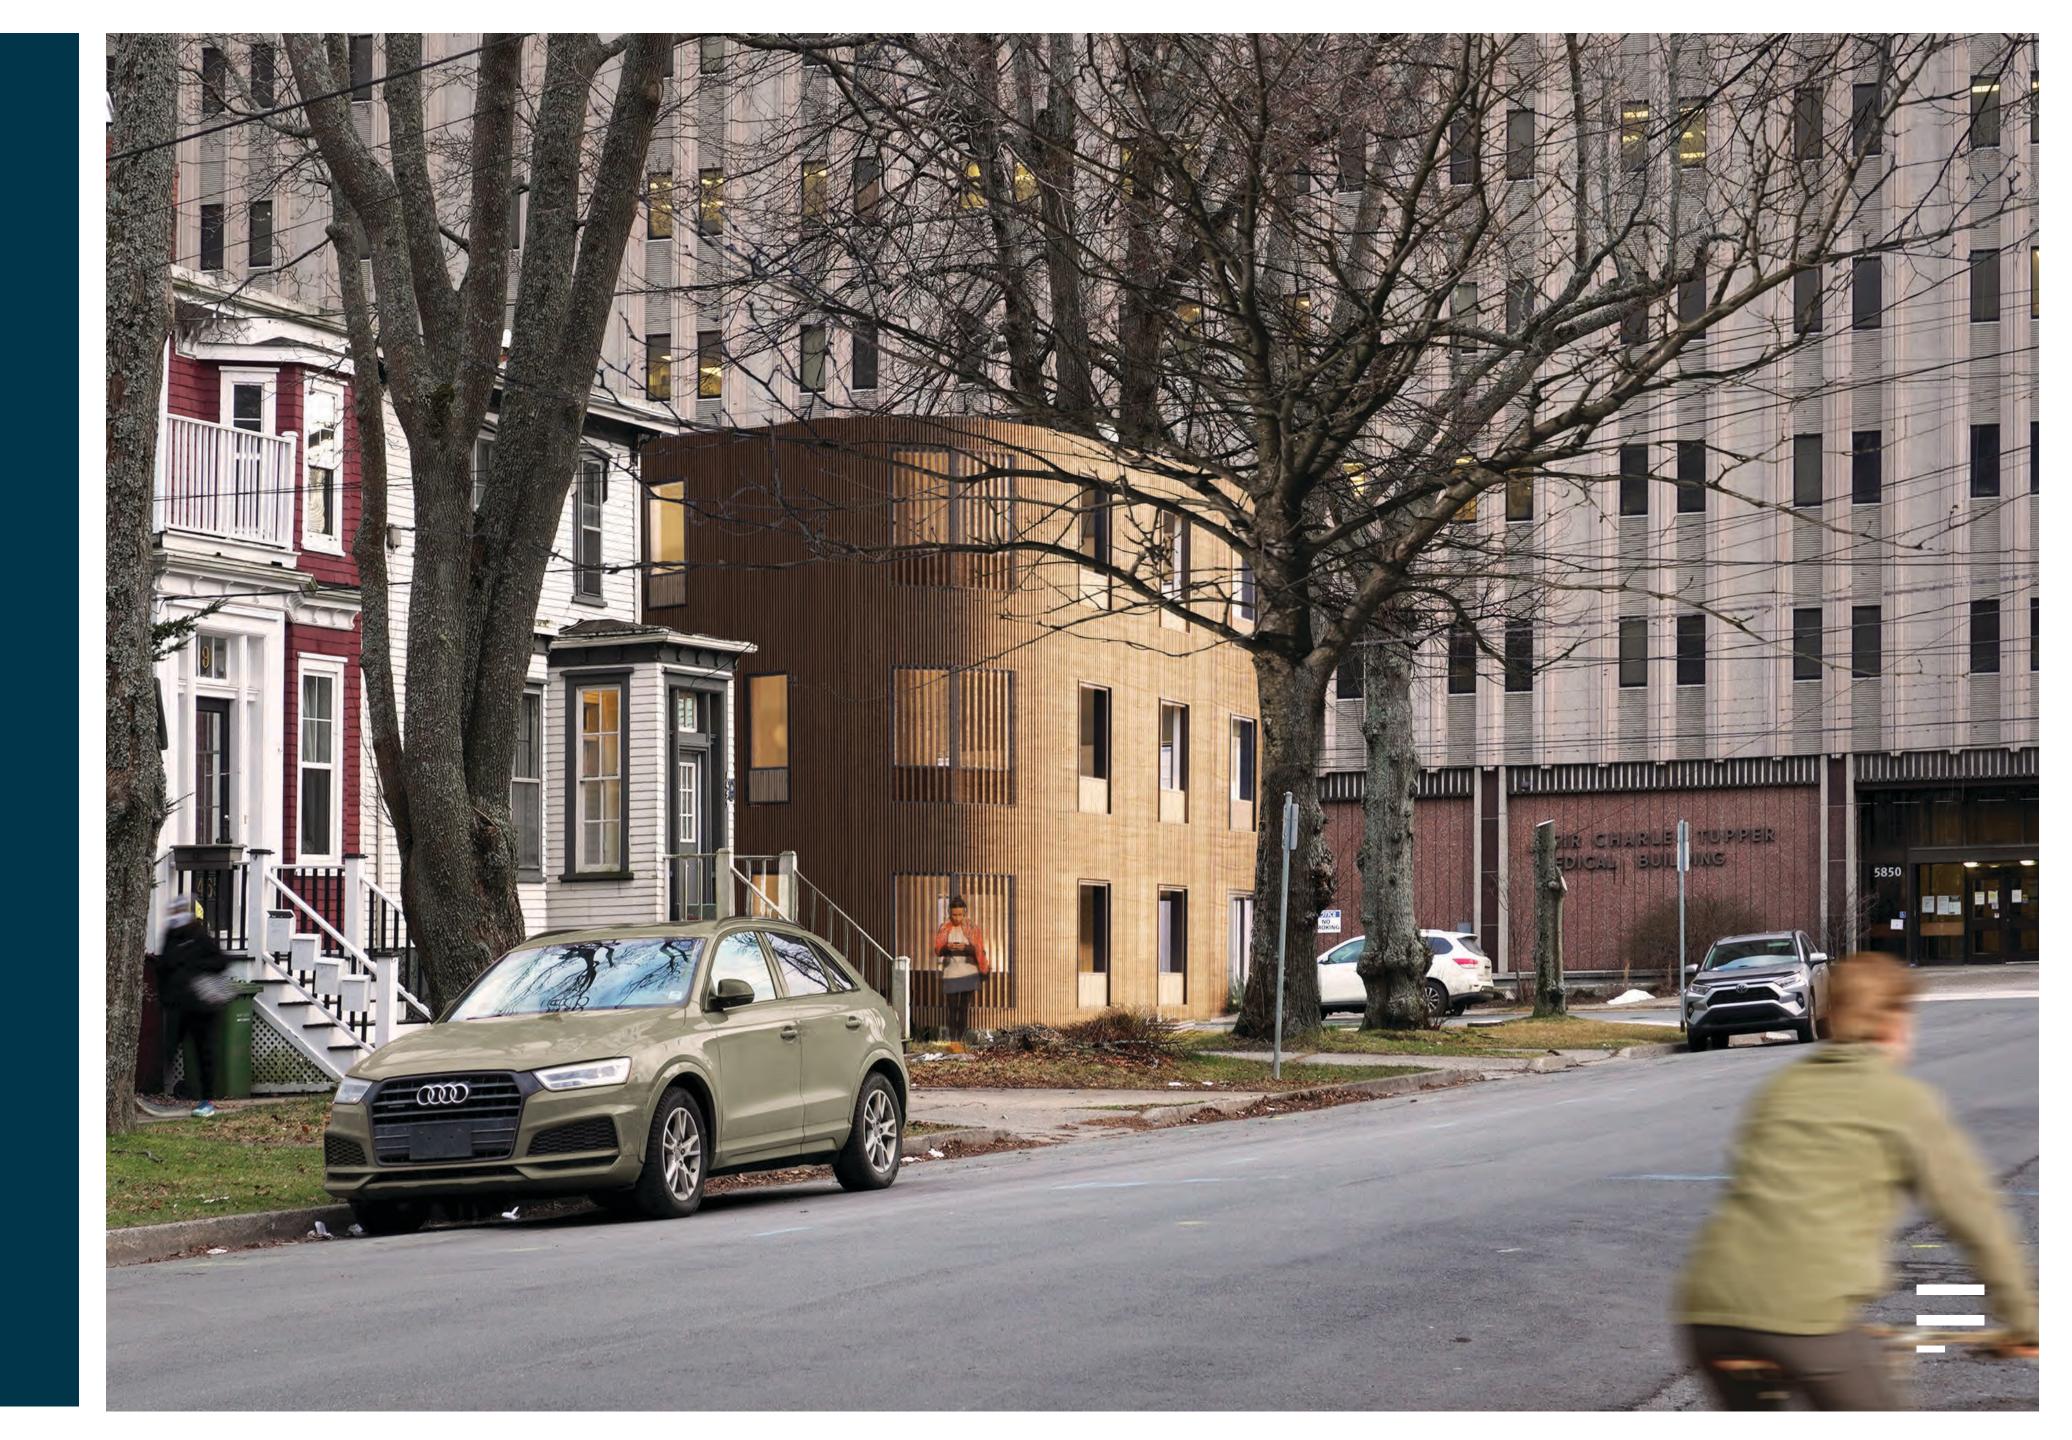

College street view

