




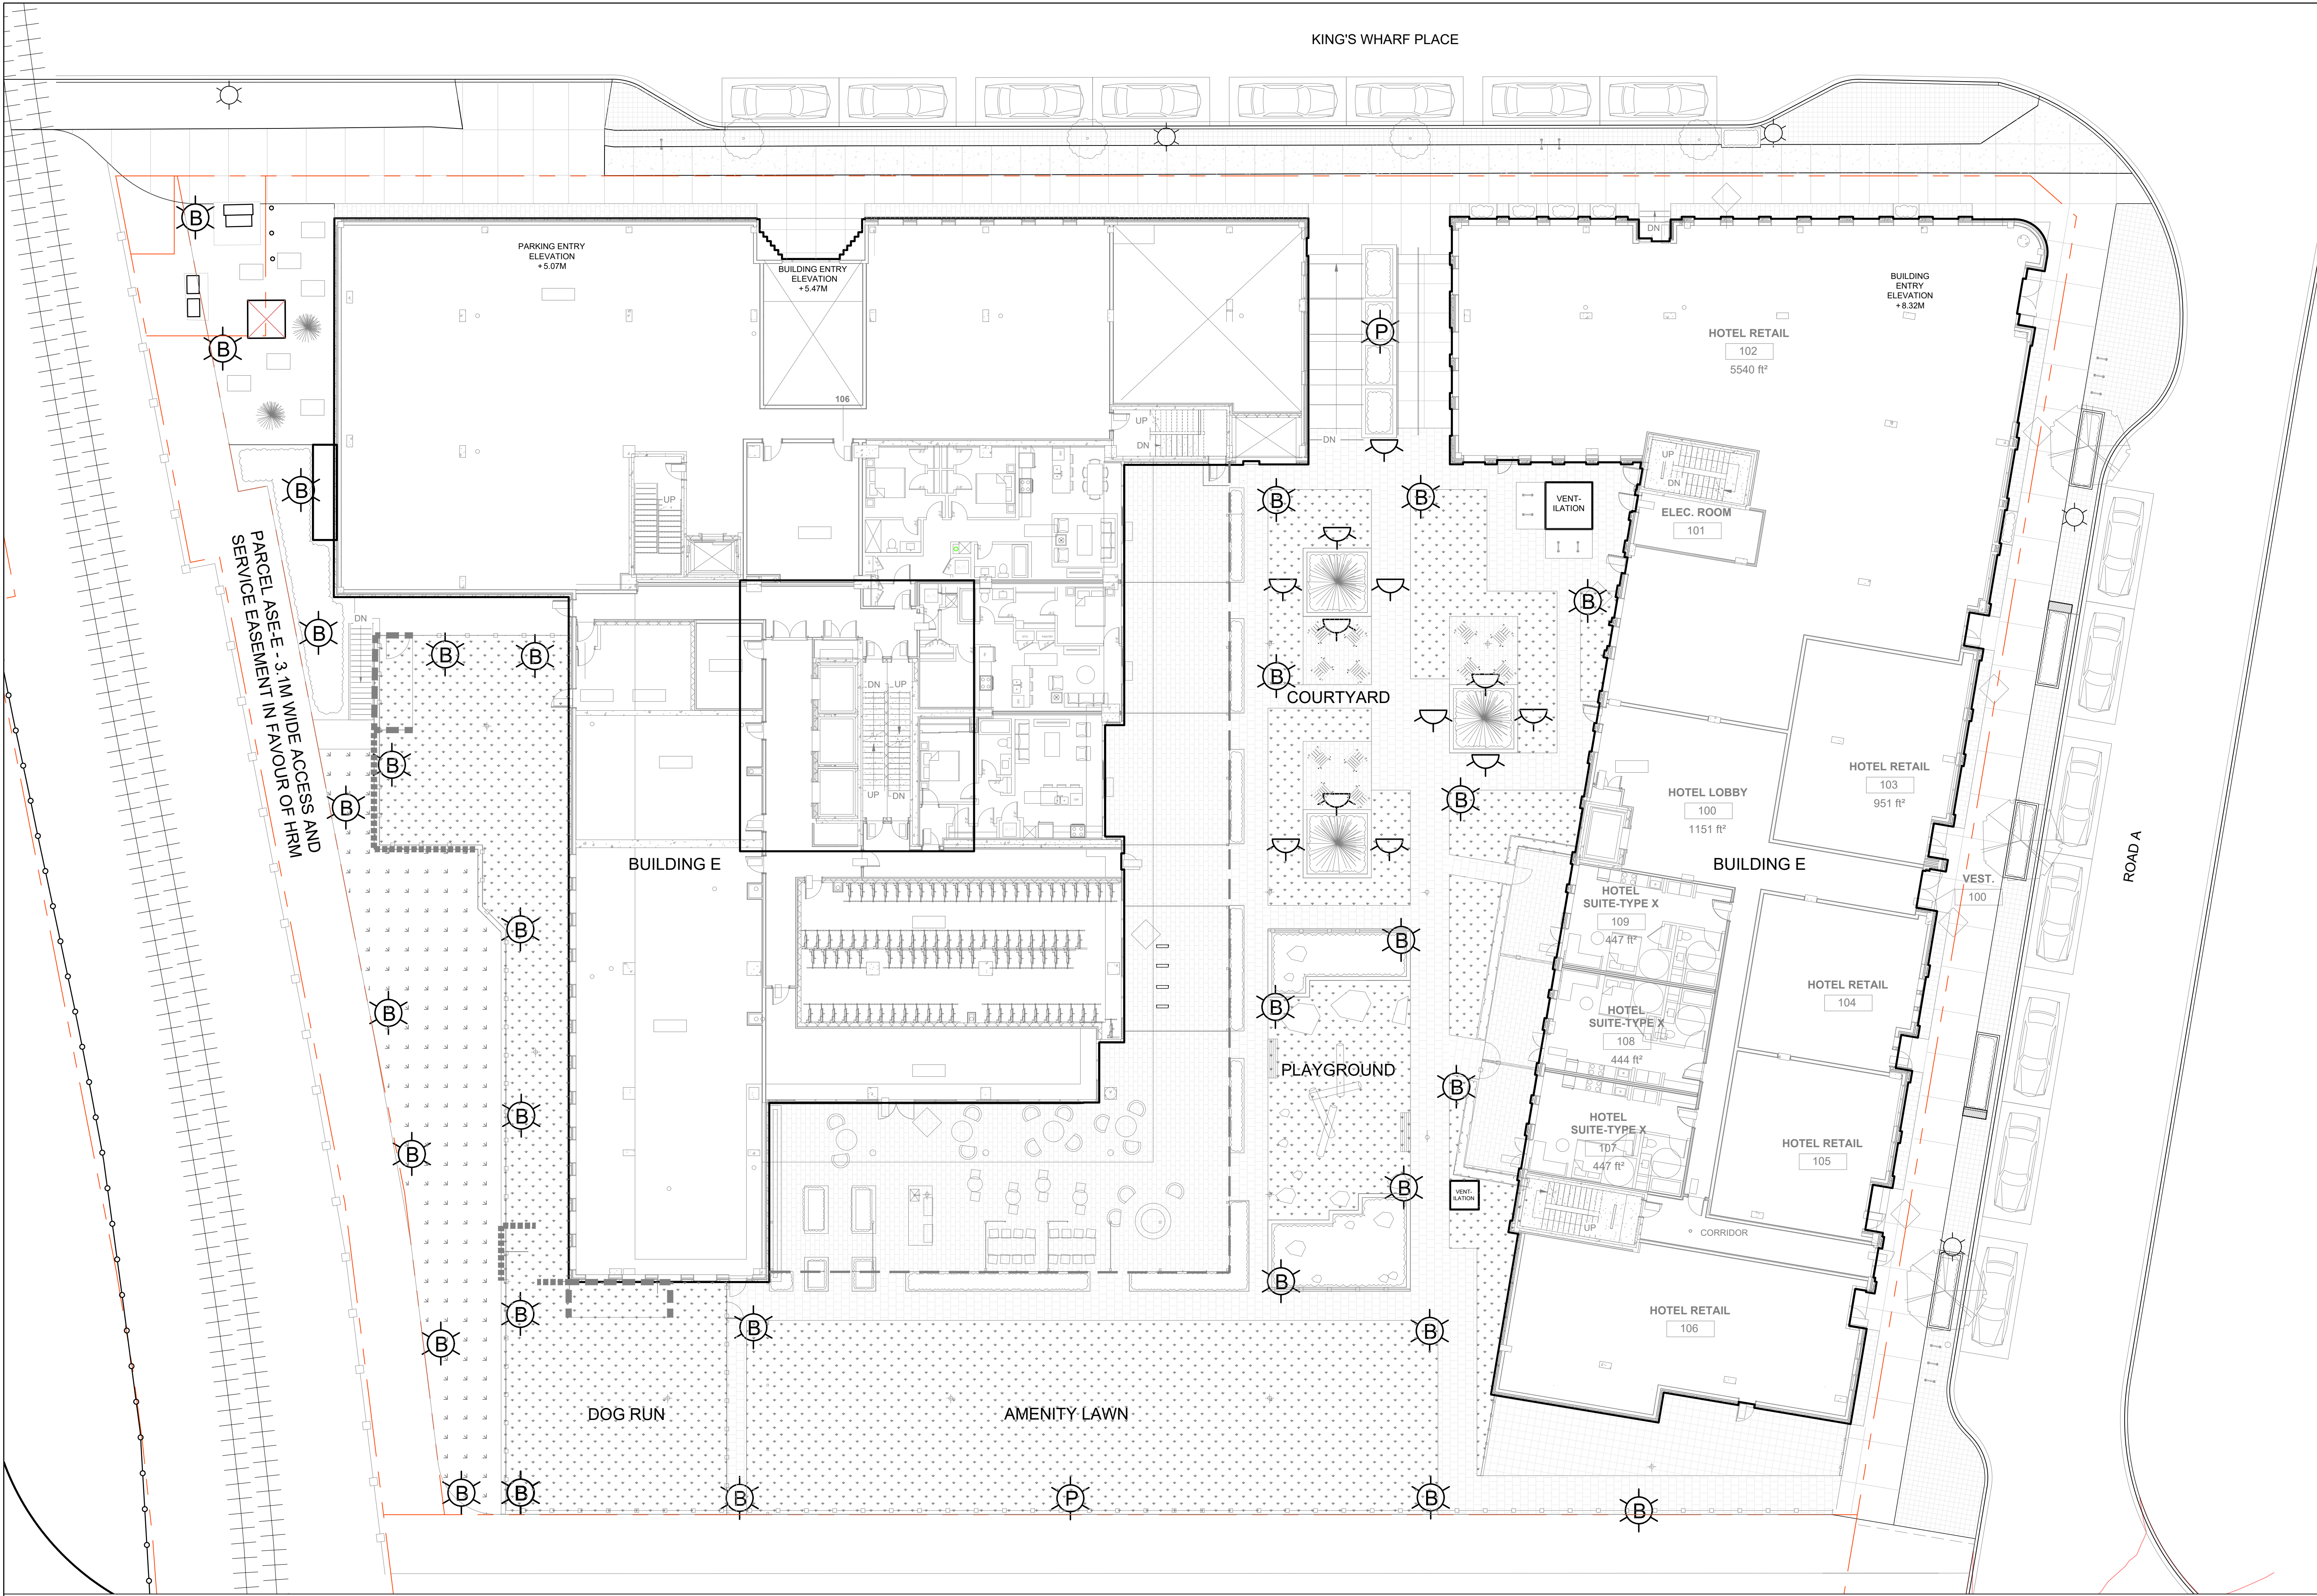


LEGEND

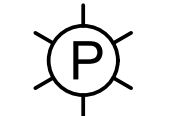

Light standard

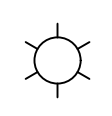


Street light standard

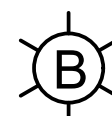

Light bollard



Recessed wall light

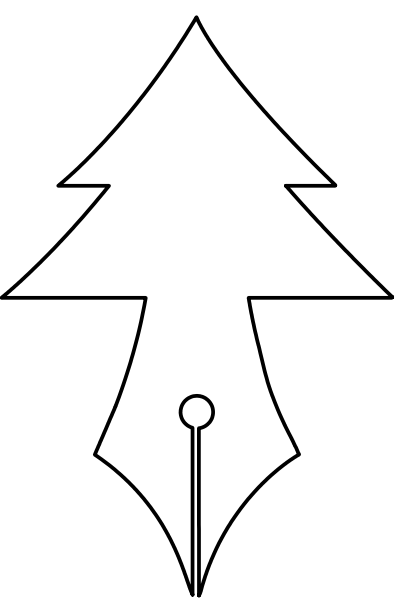


FIRST PEN STUDIO
LANDSCAPE ARCHITECTURE & DESIGN
1.902.523.1649 . WWW.FIRSTPEN.CA

CLIENT
FARES INC.


ISSUE 1	21-05-25
DA	
ISSUE 2	21-07-12
DA2	
ISSUE 3	21-07-19
BIGGER LIGHT SYMBOLS!	
ISSUE 4	
ISSUE 5	

NOTES

STAMP

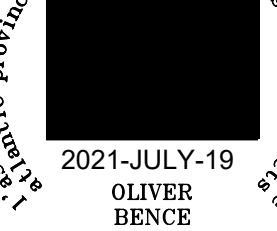

2021-JULY-19
OLIVER
BENCE

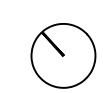NORTH	
SCALE	As shown
PROJECT NUMBER	FP21019
PROJECT	KING'S WHARF BUILDING E
TITLE	SCHEDULE E LIGHTING PLAN
DRAWING	LP3