


FILE: C:\Users\Ken\Zwickler Zareski Architecture & Planning\Projects - 2022\Projects\22-018 Brunello Self Storage V4_Planning\1-DWG\22-018-SITE_PLAN-101.dwg SHEET: 11x17

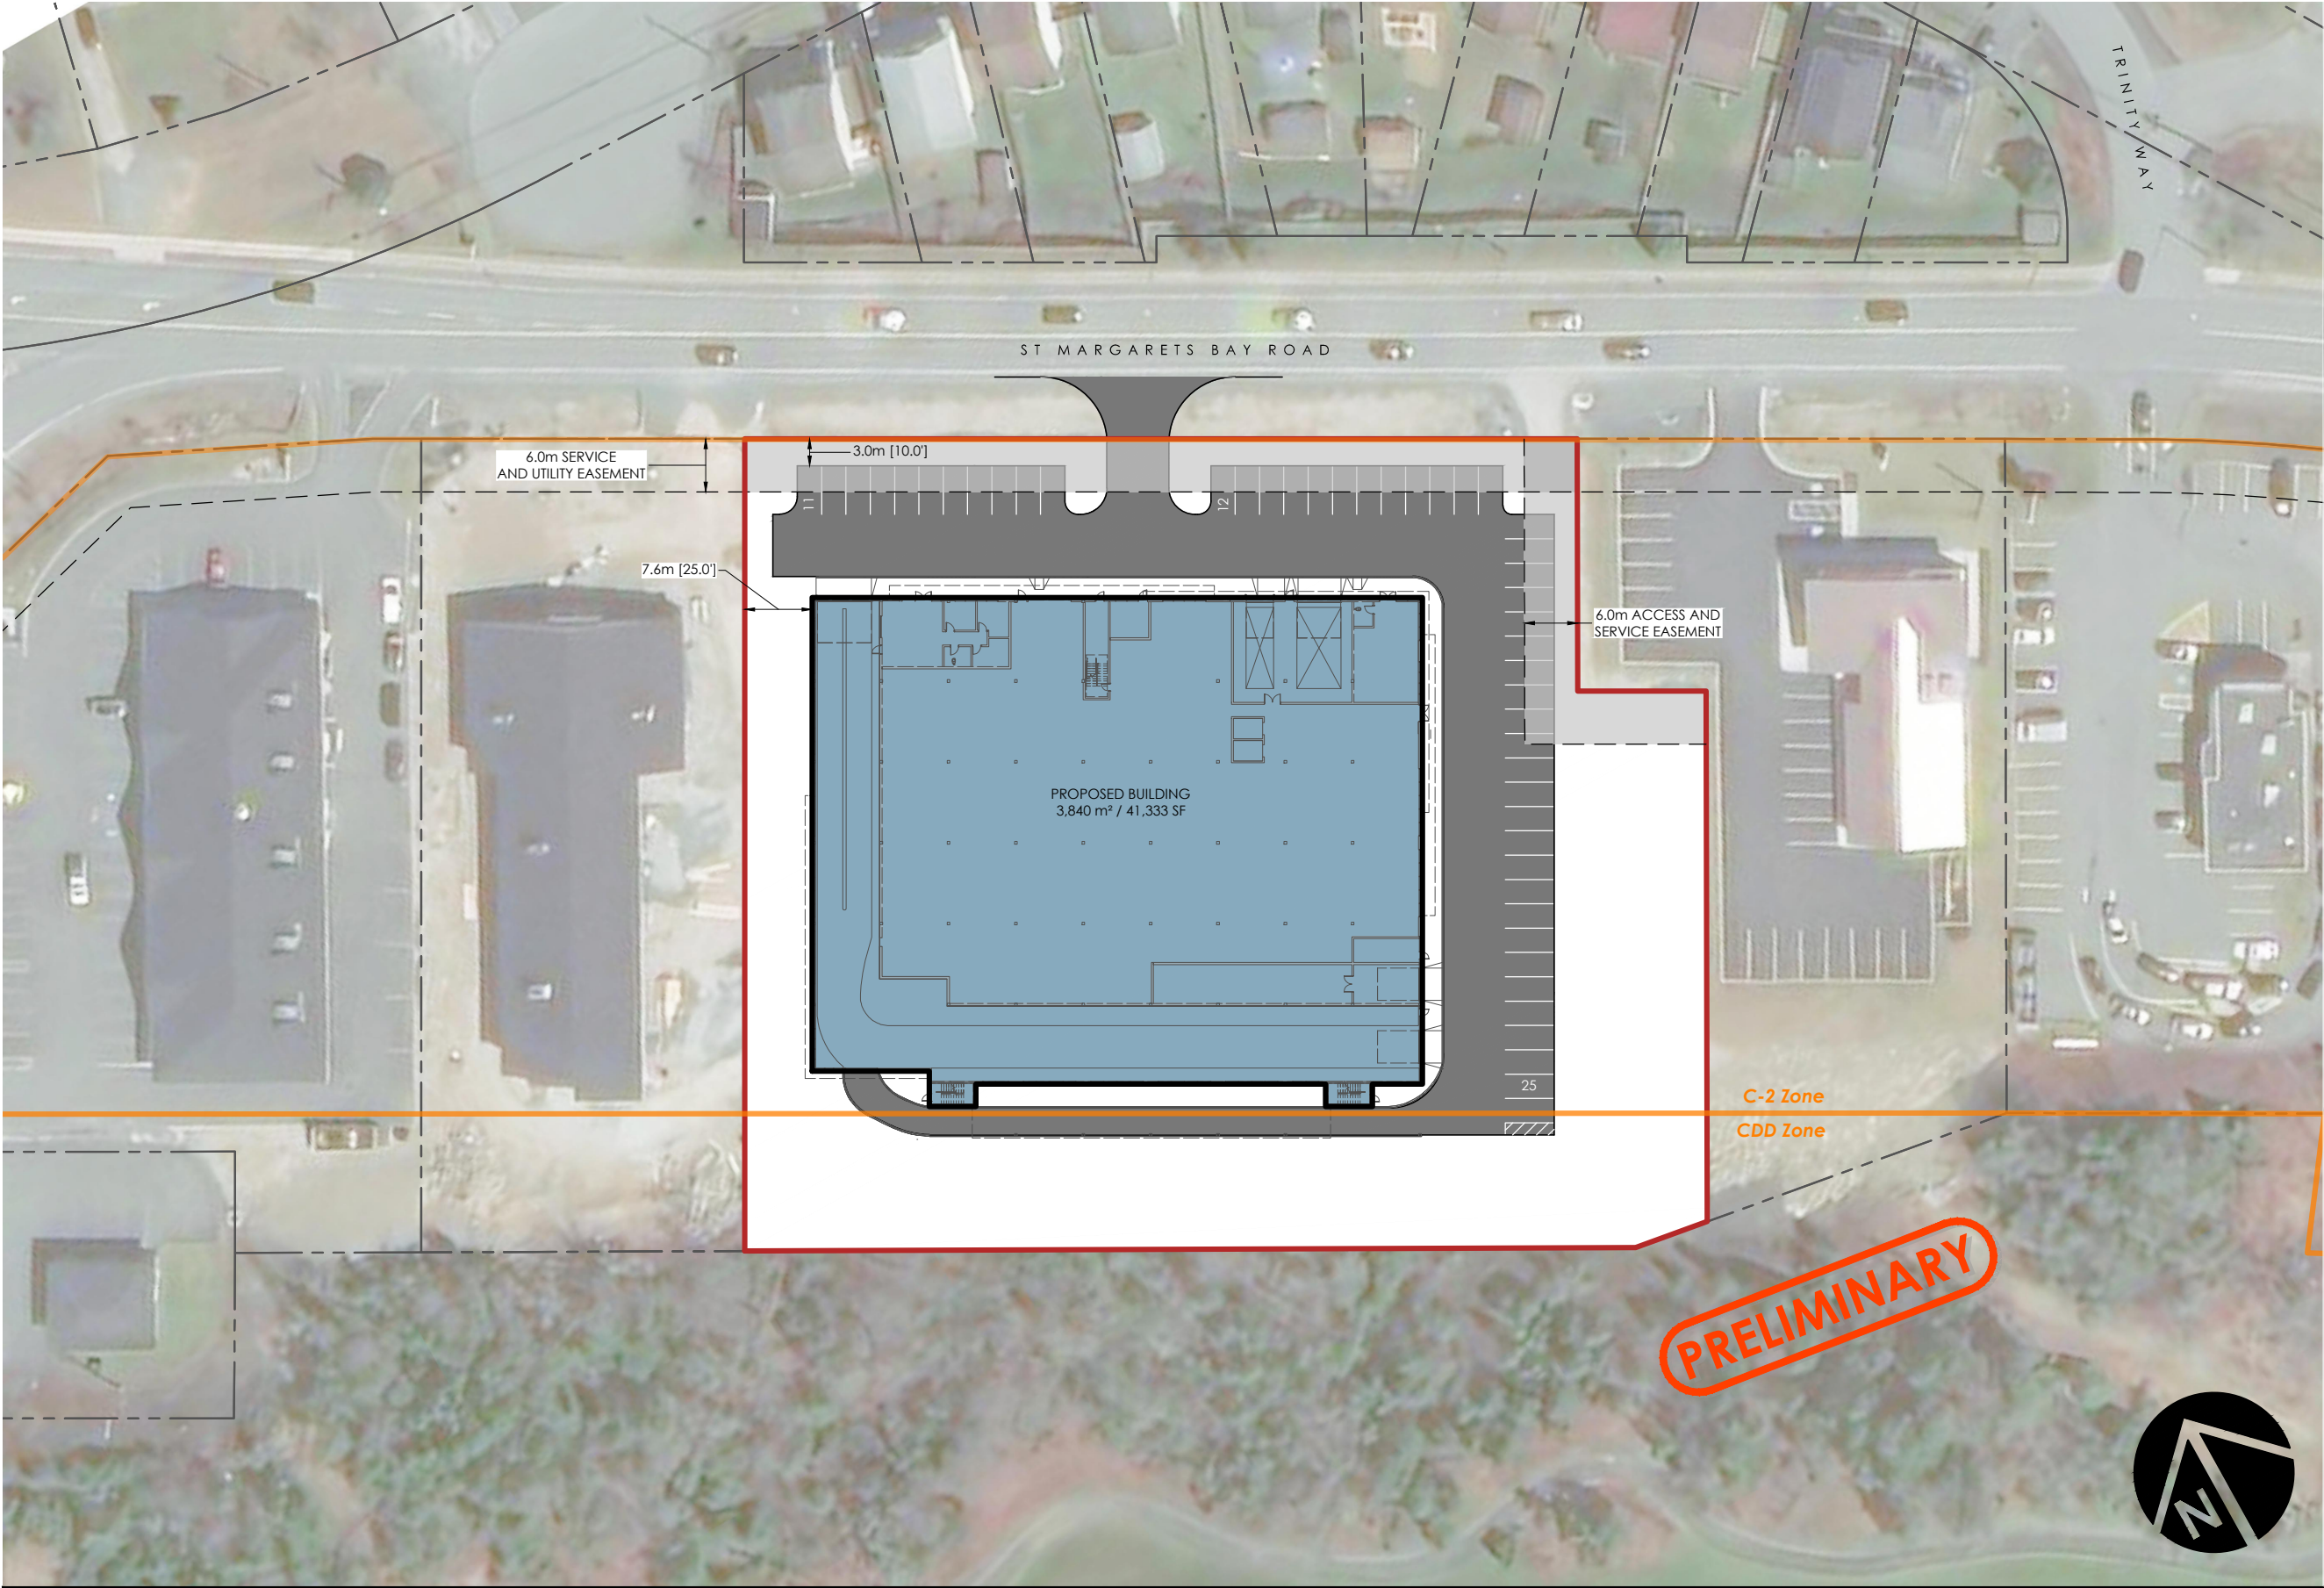

LEGEND

- Site Boundary
- Adjacent Property Boundary
- Existing Zoning Boundary

SITE SUMMARY:

- PID: 41404203
- Total Land Area: 0.95 Ha / 2.36 Ac
- Existing Zone: C-2 / CCD
- Proposed Parking: 48 stalls

NOTES:

- Subject to survey. Property lines and topographic features are approximate only.
- Site subject to by-law review and regulations.

SOURCES:

- Property lines and topographic features are from provincial mapping

SCALE:

0 5 10 20 35m
1 : 750

PRELIMINARY

CLIENT

PROJECT

DRAWING

PROJECT NO. 22-018

DRAWN BY: KW

DATE: FEBRUARY 17, 2022

DRAWING NUMBER

101