


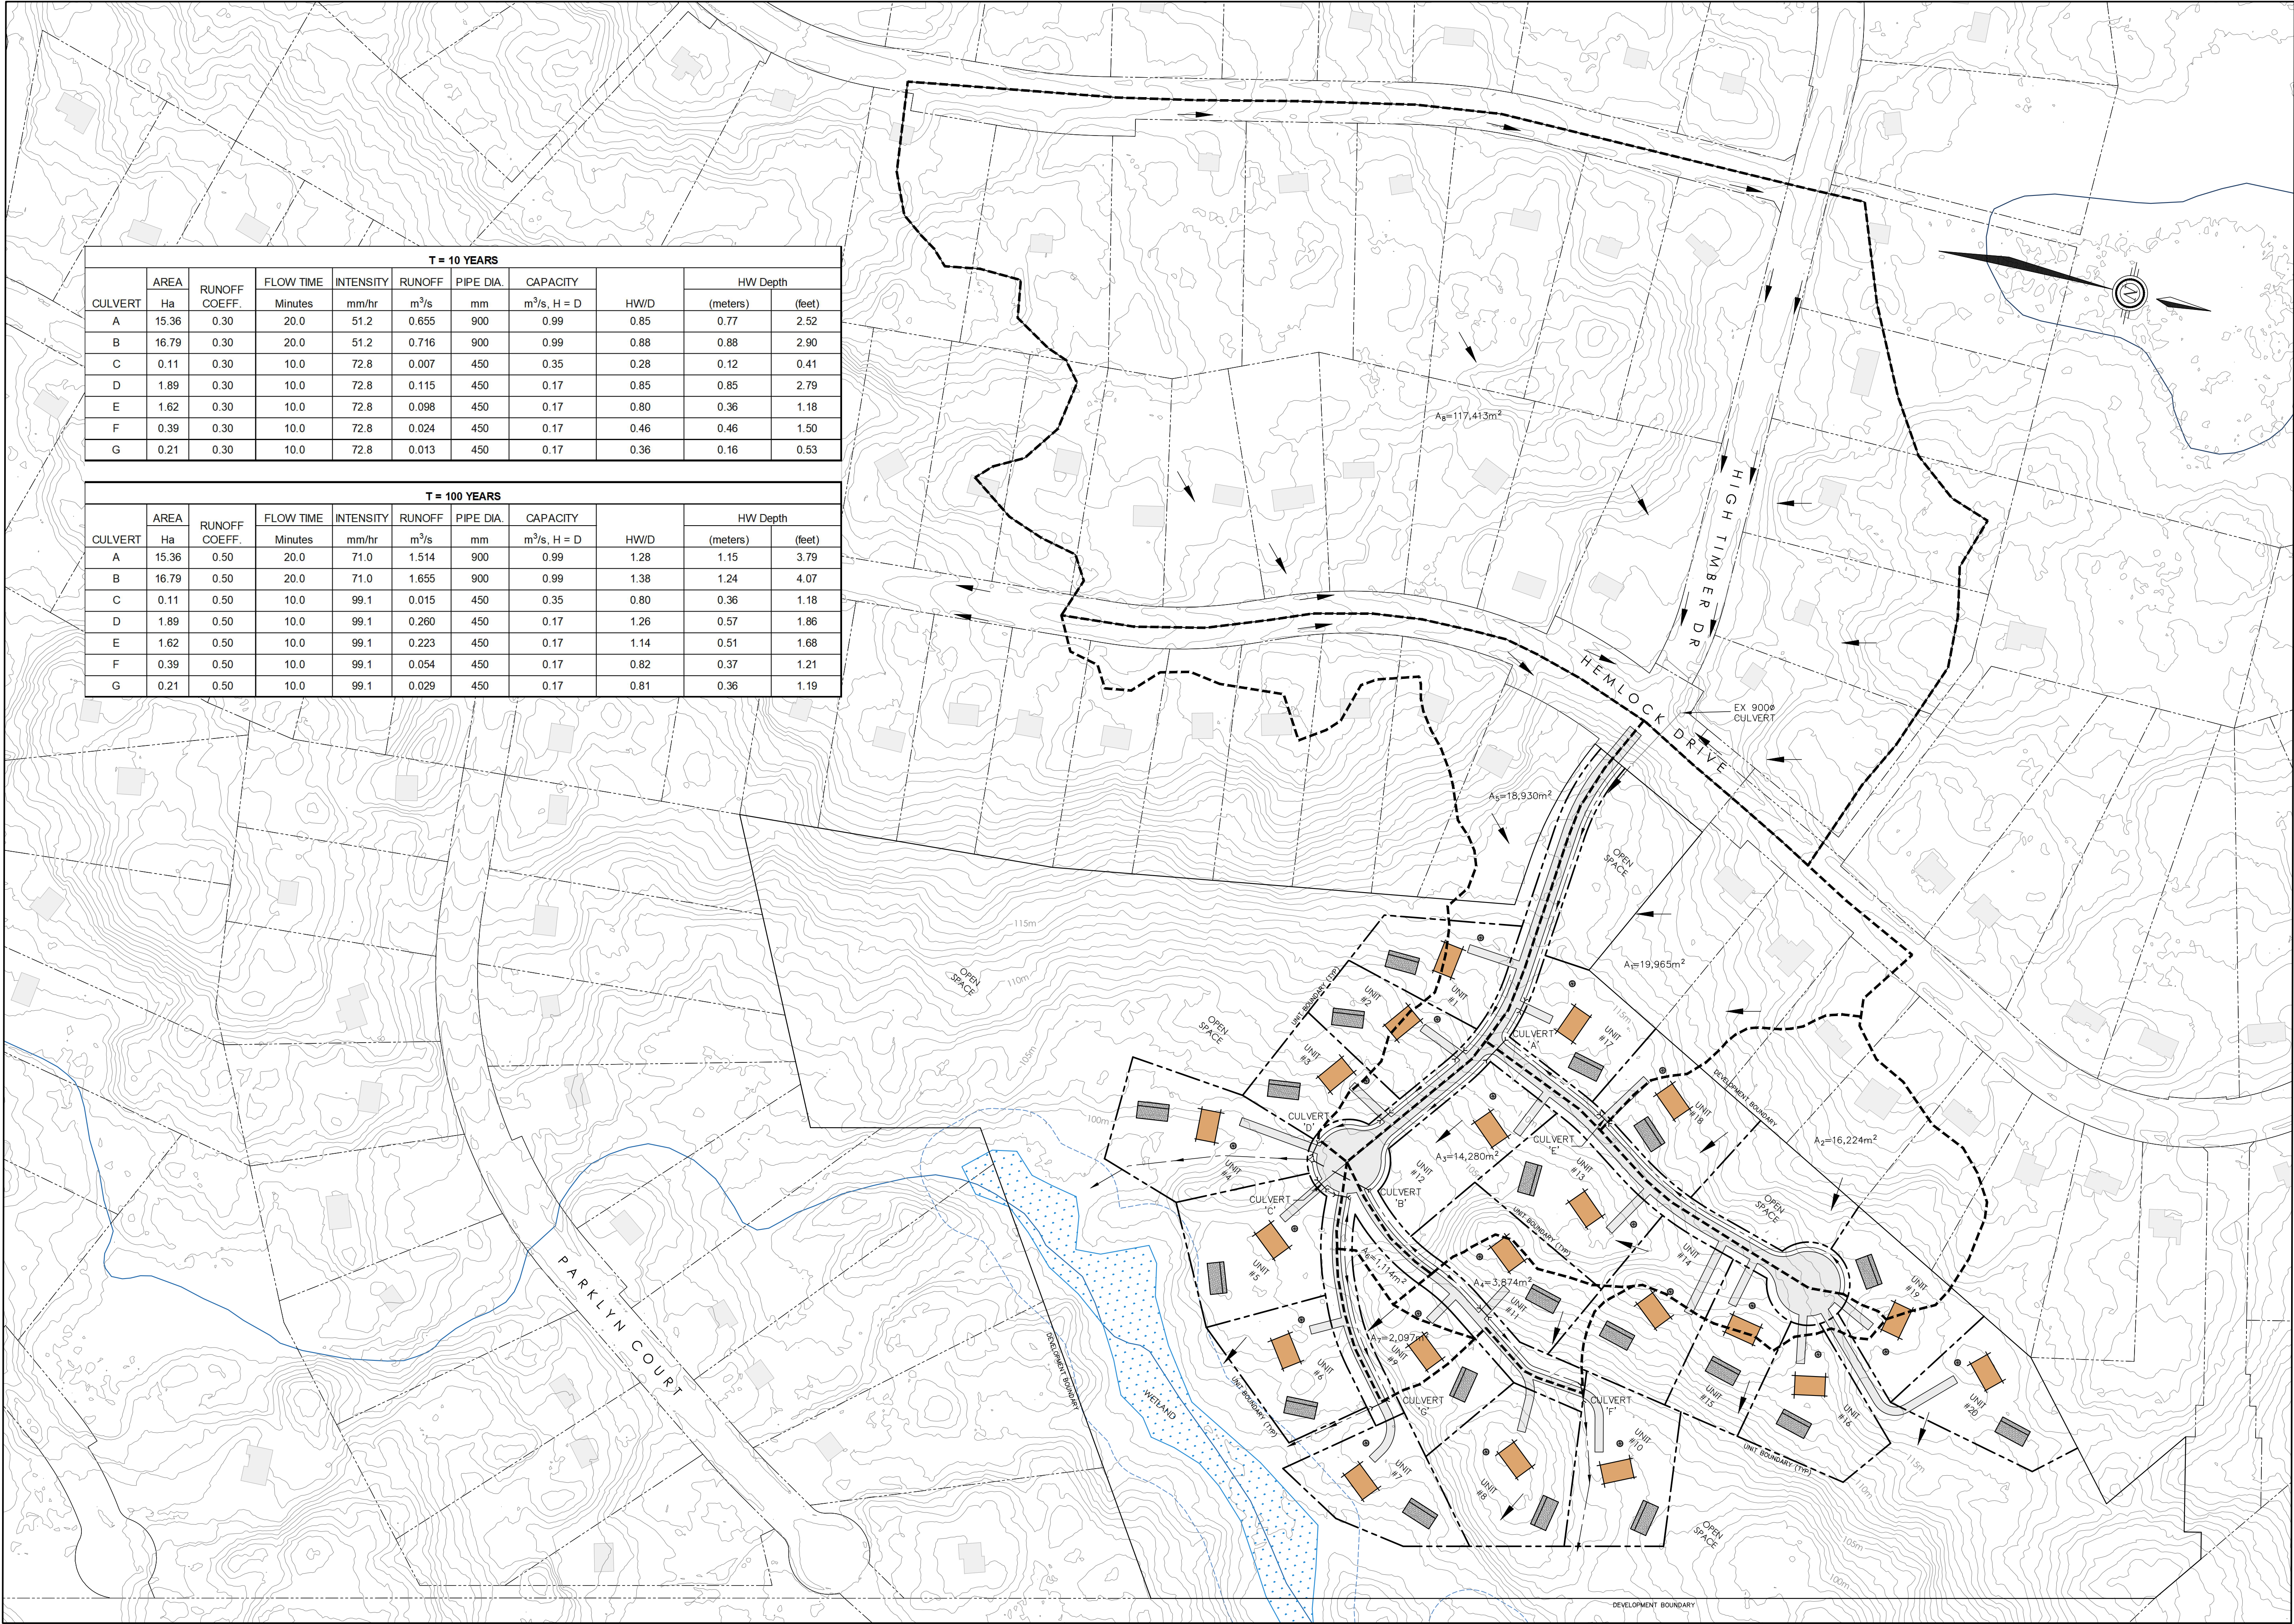


LEGEND


OVERLAND FLOW DIRECTION

DRAINAGE BOUNDARY

CONTOUR INTERVAL = 1m

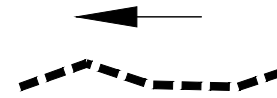

1	10 MAR 22	ISSUED FOR DEVELOPMENT AGREEMENT	ATA
No.	Date	Revision Description	Appr'd

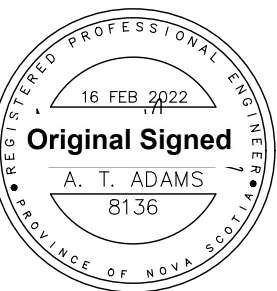

TREVORADAMS@MARCHANDHOMES.CA
902-789-9681
MARCHANDHOMES.CA

HEMLOCK DRIVE
TANTALLON, NS

STORMWATER MANAGEMENT PLAN
UNITS 1 TO 20

Date	16 FEB 2022	Drawn	STAFF	Project	No.
Scale	1:1500	Engineer	ATA	FILE NAME:	
Reference	Approved				
Surveyed	Sheet	ST01			