

## SITE DATA

PROPERTY AREA	± 109,116 SF
COMBINED BLDG FOOTPRINT	± 42,531 SF
SITE COVERAGE	± 38.9 %
TOTAL GROUND FLOOR RETAIL	± 28,490 SF
TOTAL COMMERCIAL AREA	± 77,207 SF
BELOW GRADE PARKING	± 564
ABOVE GRADE PARKING	± 58
TOTAL RESIDENTIAL UNIT COUNT	± 351

## BUILDING A


FLOORS	5
FOOTPRINT	± 13,940 SF
SITE COVERAGE	± 12.8%


## BUILDING B

FLOORS	16
FOOTPRINT	± 13,640 SF
SITE COVERAGE	± 12.5%

## BUILDING C

FLOORS	21
FOOTPRINT	± 14,951 SF
SITE COVERAGE	± 13.7%

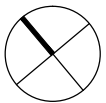


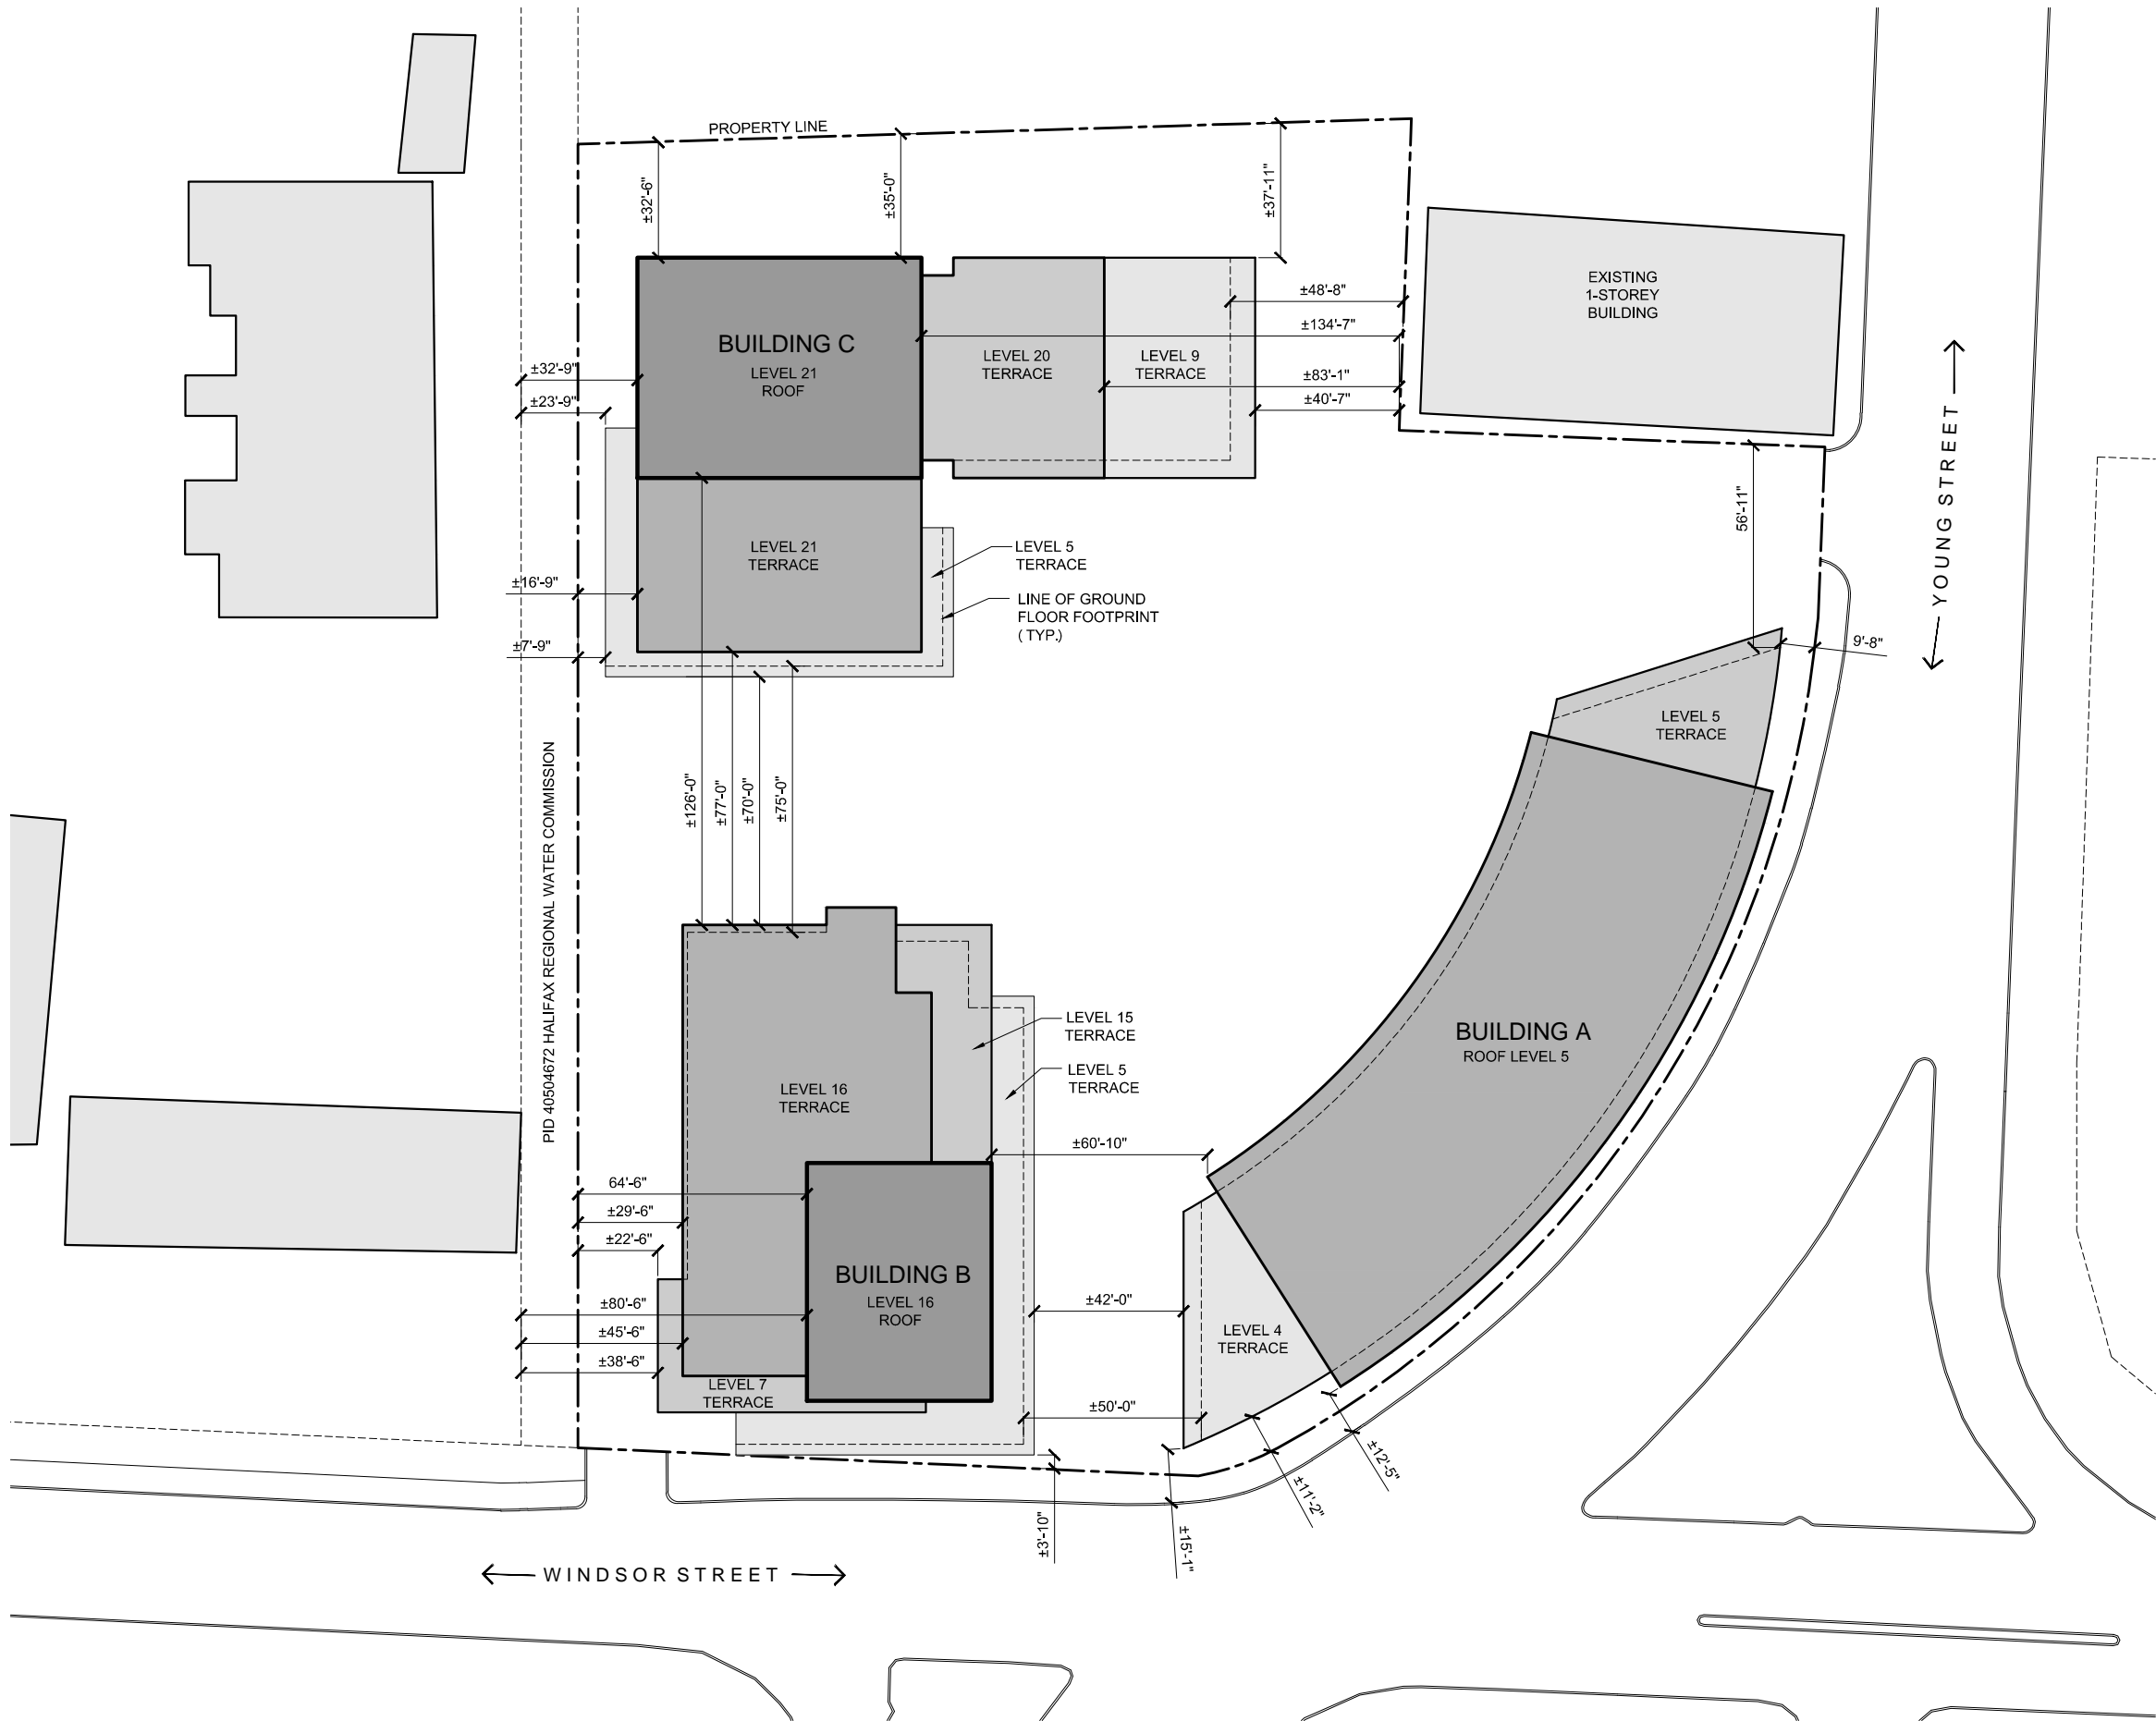

WINDSOR AND YOUNG  
HALIFAX, NS


ROOF/SETBACK PLAN

Project No.: 2011.27  
Scale: 1" = 50'-0"  
Date: 25 JUNE 2015

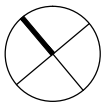


WM FARES  
GROUP

A01

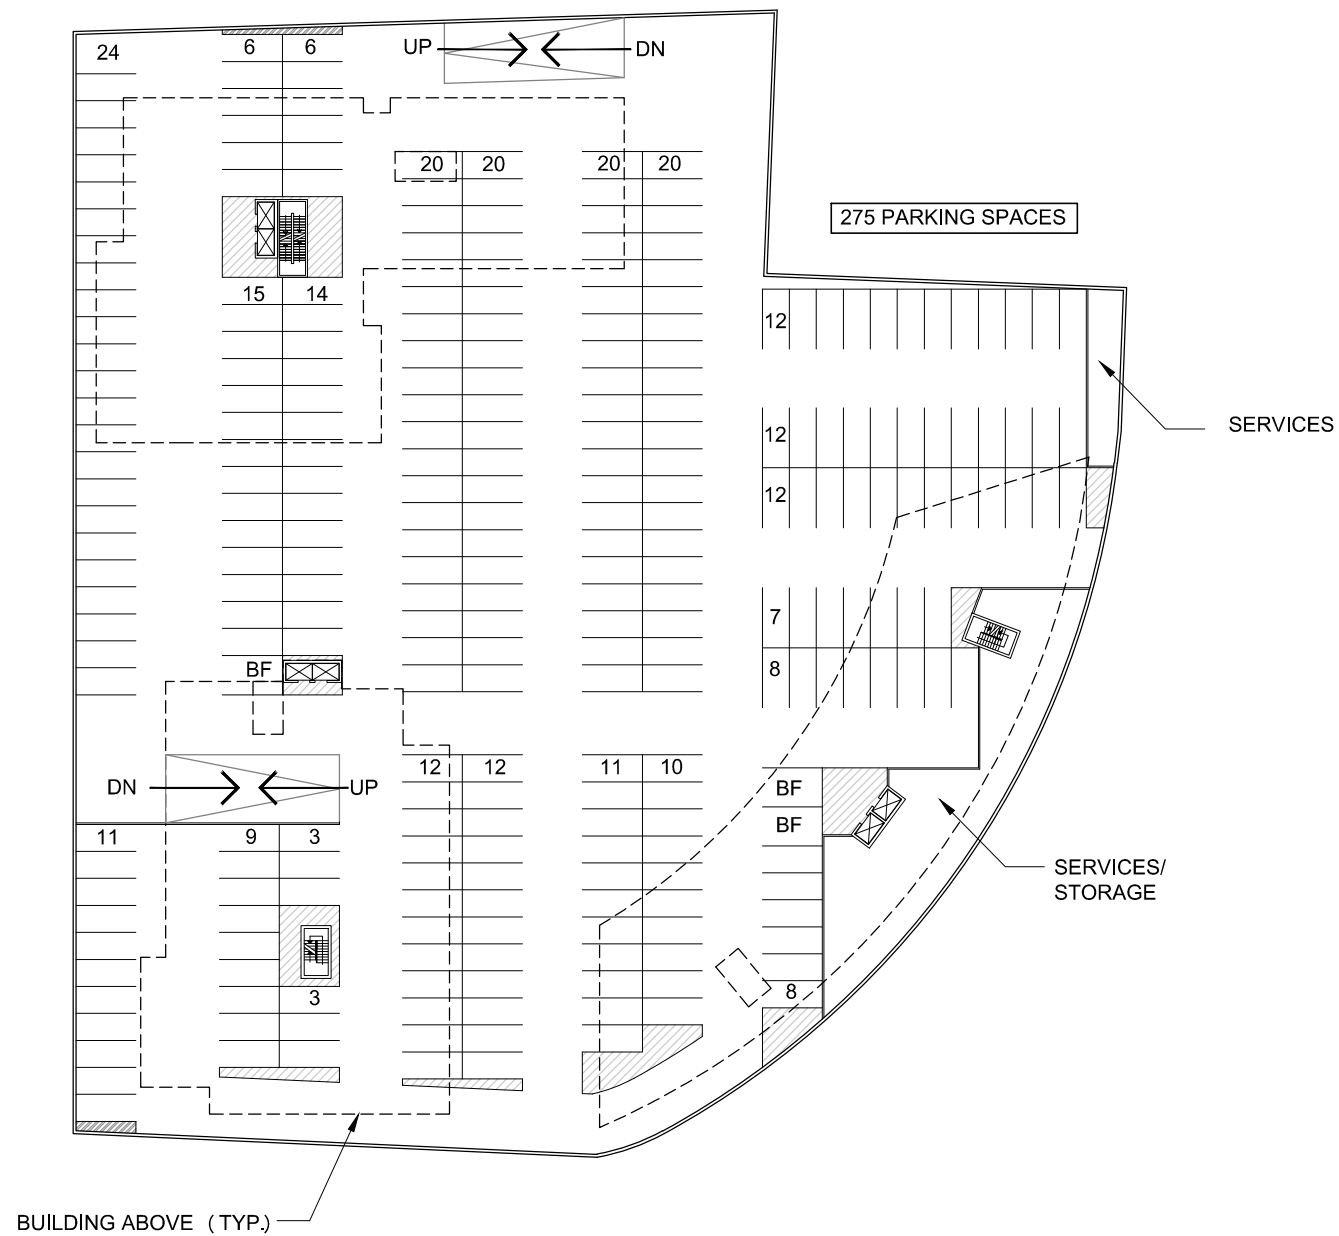

1 UPPER LEVEL (P1)  
A01 SCALE: 1/64" = 1'-0"

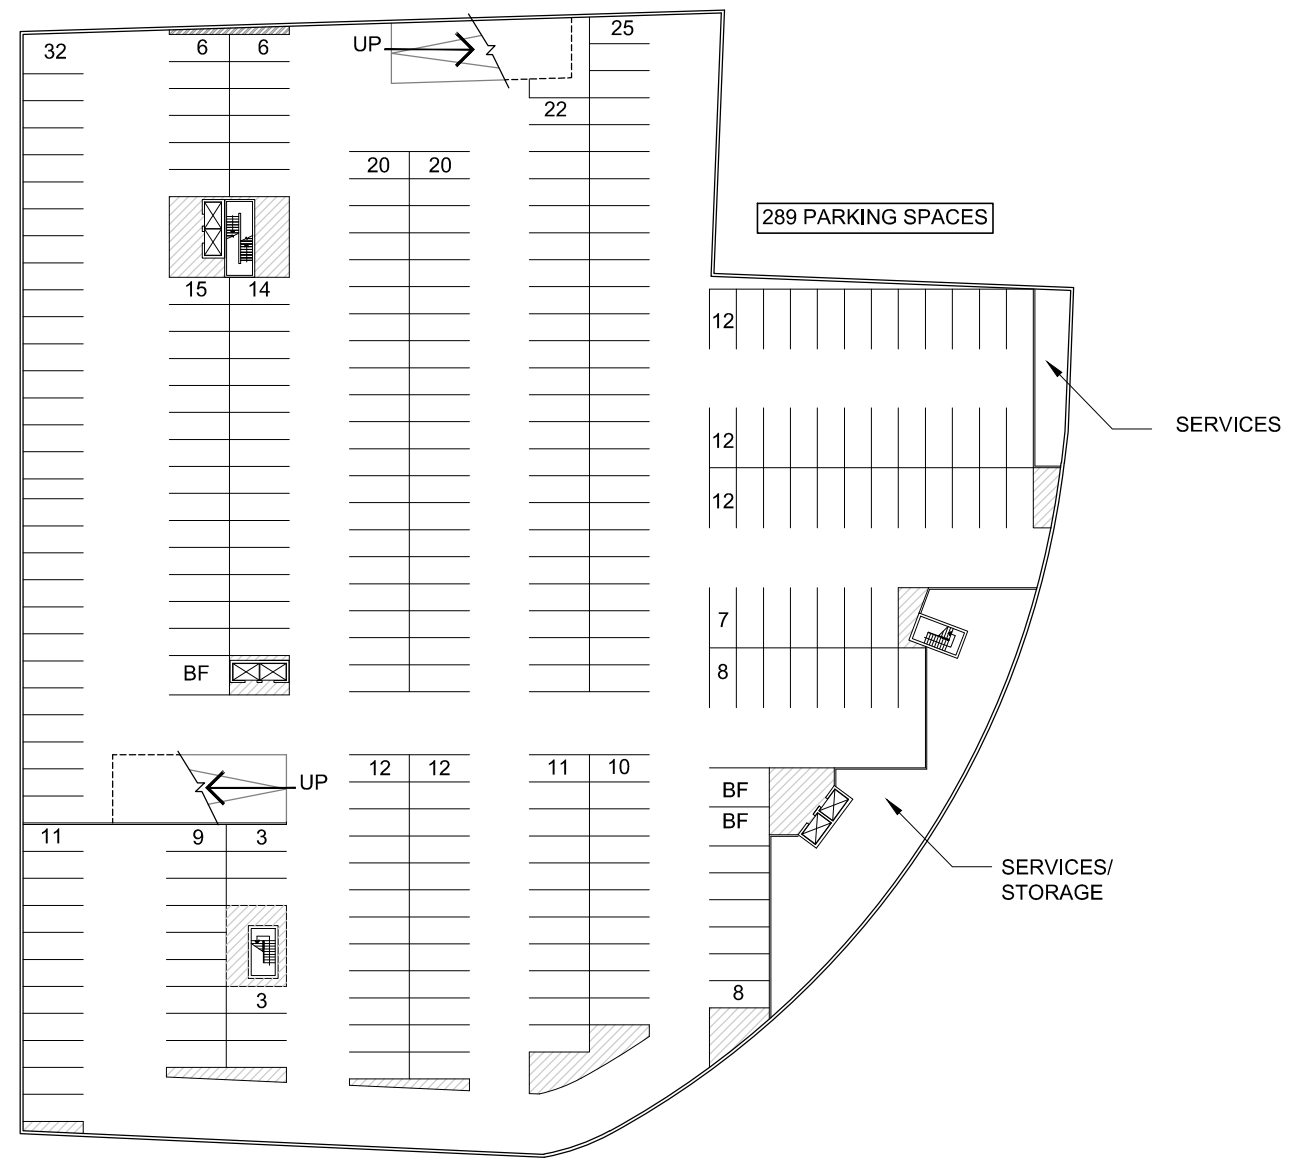

2 LOWER LEVEL (P2)  
A01 SCALE: 1/64" = 1'-0"

