


**KEY PLAN**

SCALE 1:50,000

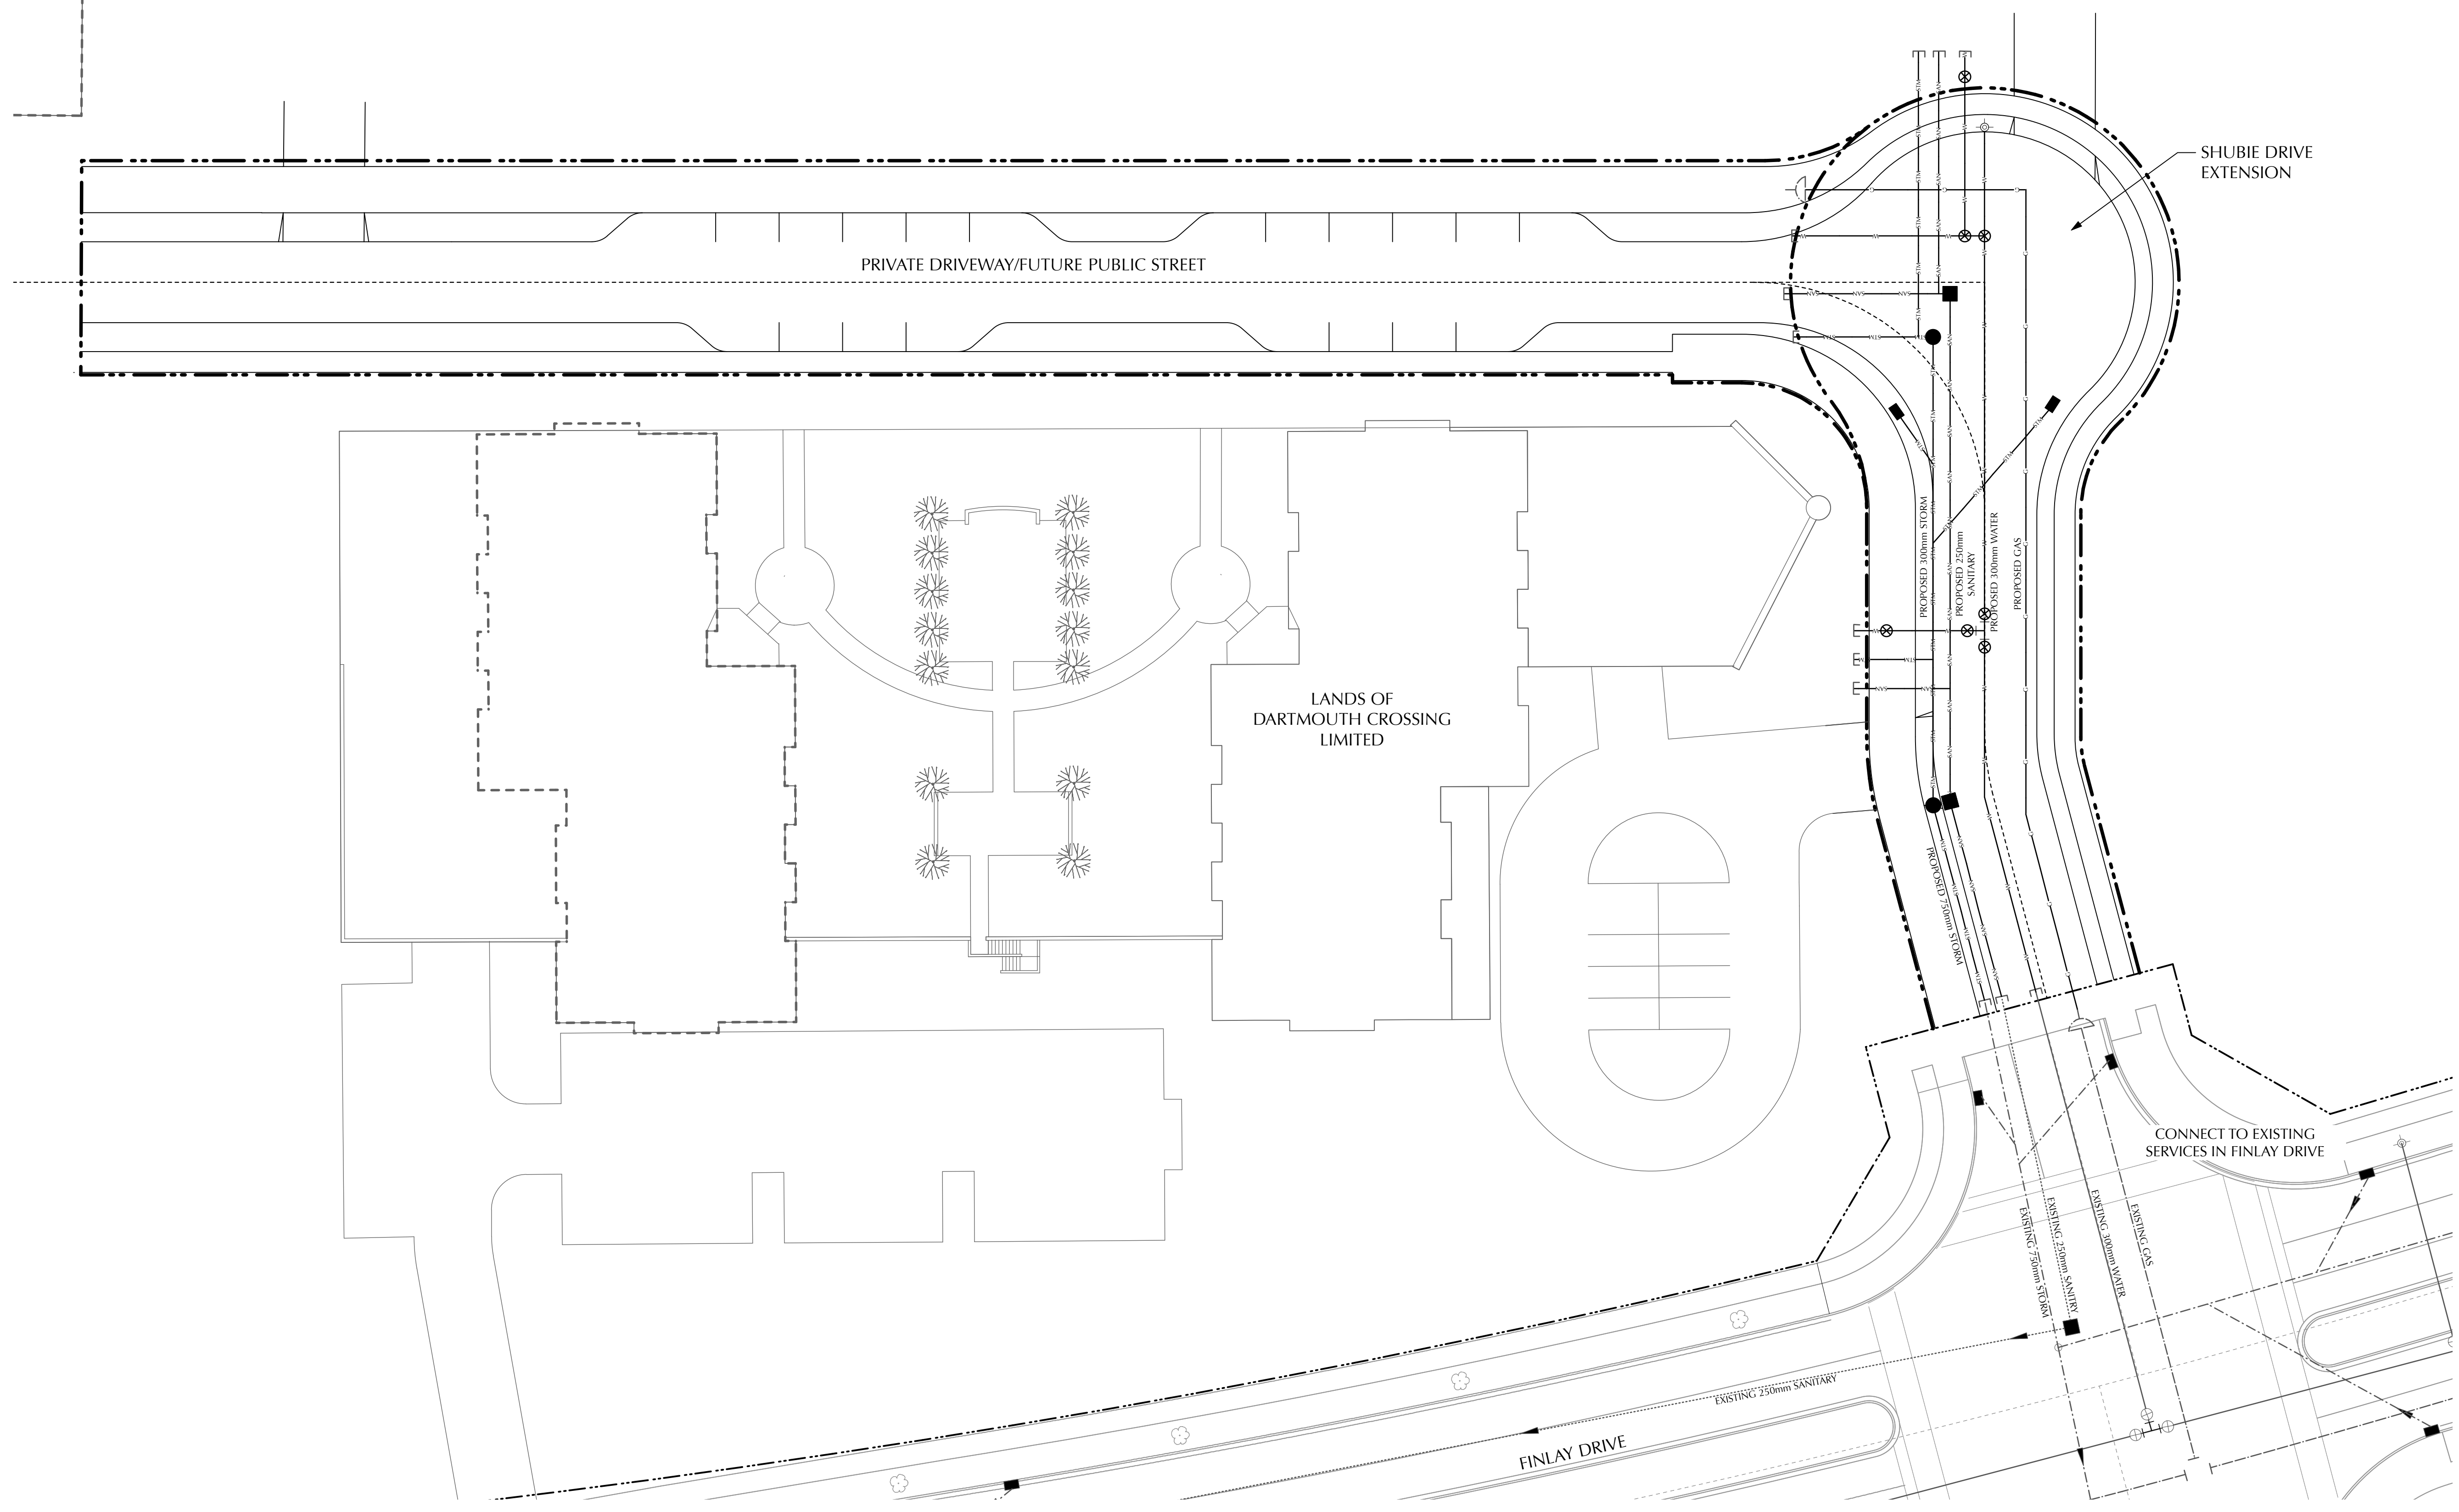

**PLAN LEGEND**

- EXISTING PROPERTY BOUNDARIES
- - - PROPOSED PROPERTY BOUNDARIES
- PROPOSED WATERMAIN
- PROPOSED SANITARY SERVICES
- PROPOSED STORMWATER SERVICES
- ⊕ PROPOSED HYDRANT
- ⊗ PROPOSED WATER VALVE
- PROPOSED SANITARY MANHOLE
- PROPOSED STORMWATER MANHOLE
- PROPOSED GAS SERVICES (BY OTHERS)

Date: 16-6-3  
File name: 20160501\_PAD60Phase1.vwx

No.	Date	Description	Appr'd
1	2016/06/03	CONCEPT PLAN SUBMISSION	TV

Original Signed

ENVIRONMENTAL DESIGN AND MANAGEMENT LIMITED

**DARTMOUTH CROSSING  
PAD 60 RESIDENTIAL**

**CONCEPT PLAN SUBMISSION - PAD 60  
SERVICING SCHEMATIC**

Date	Drawn	Project No.
MAY 25, 2016	JH	03-640
Scale	Checked	Reference No.
1:1000	TV	
	Approved	
	TV	
	Sheet	
	2 OF 3	