


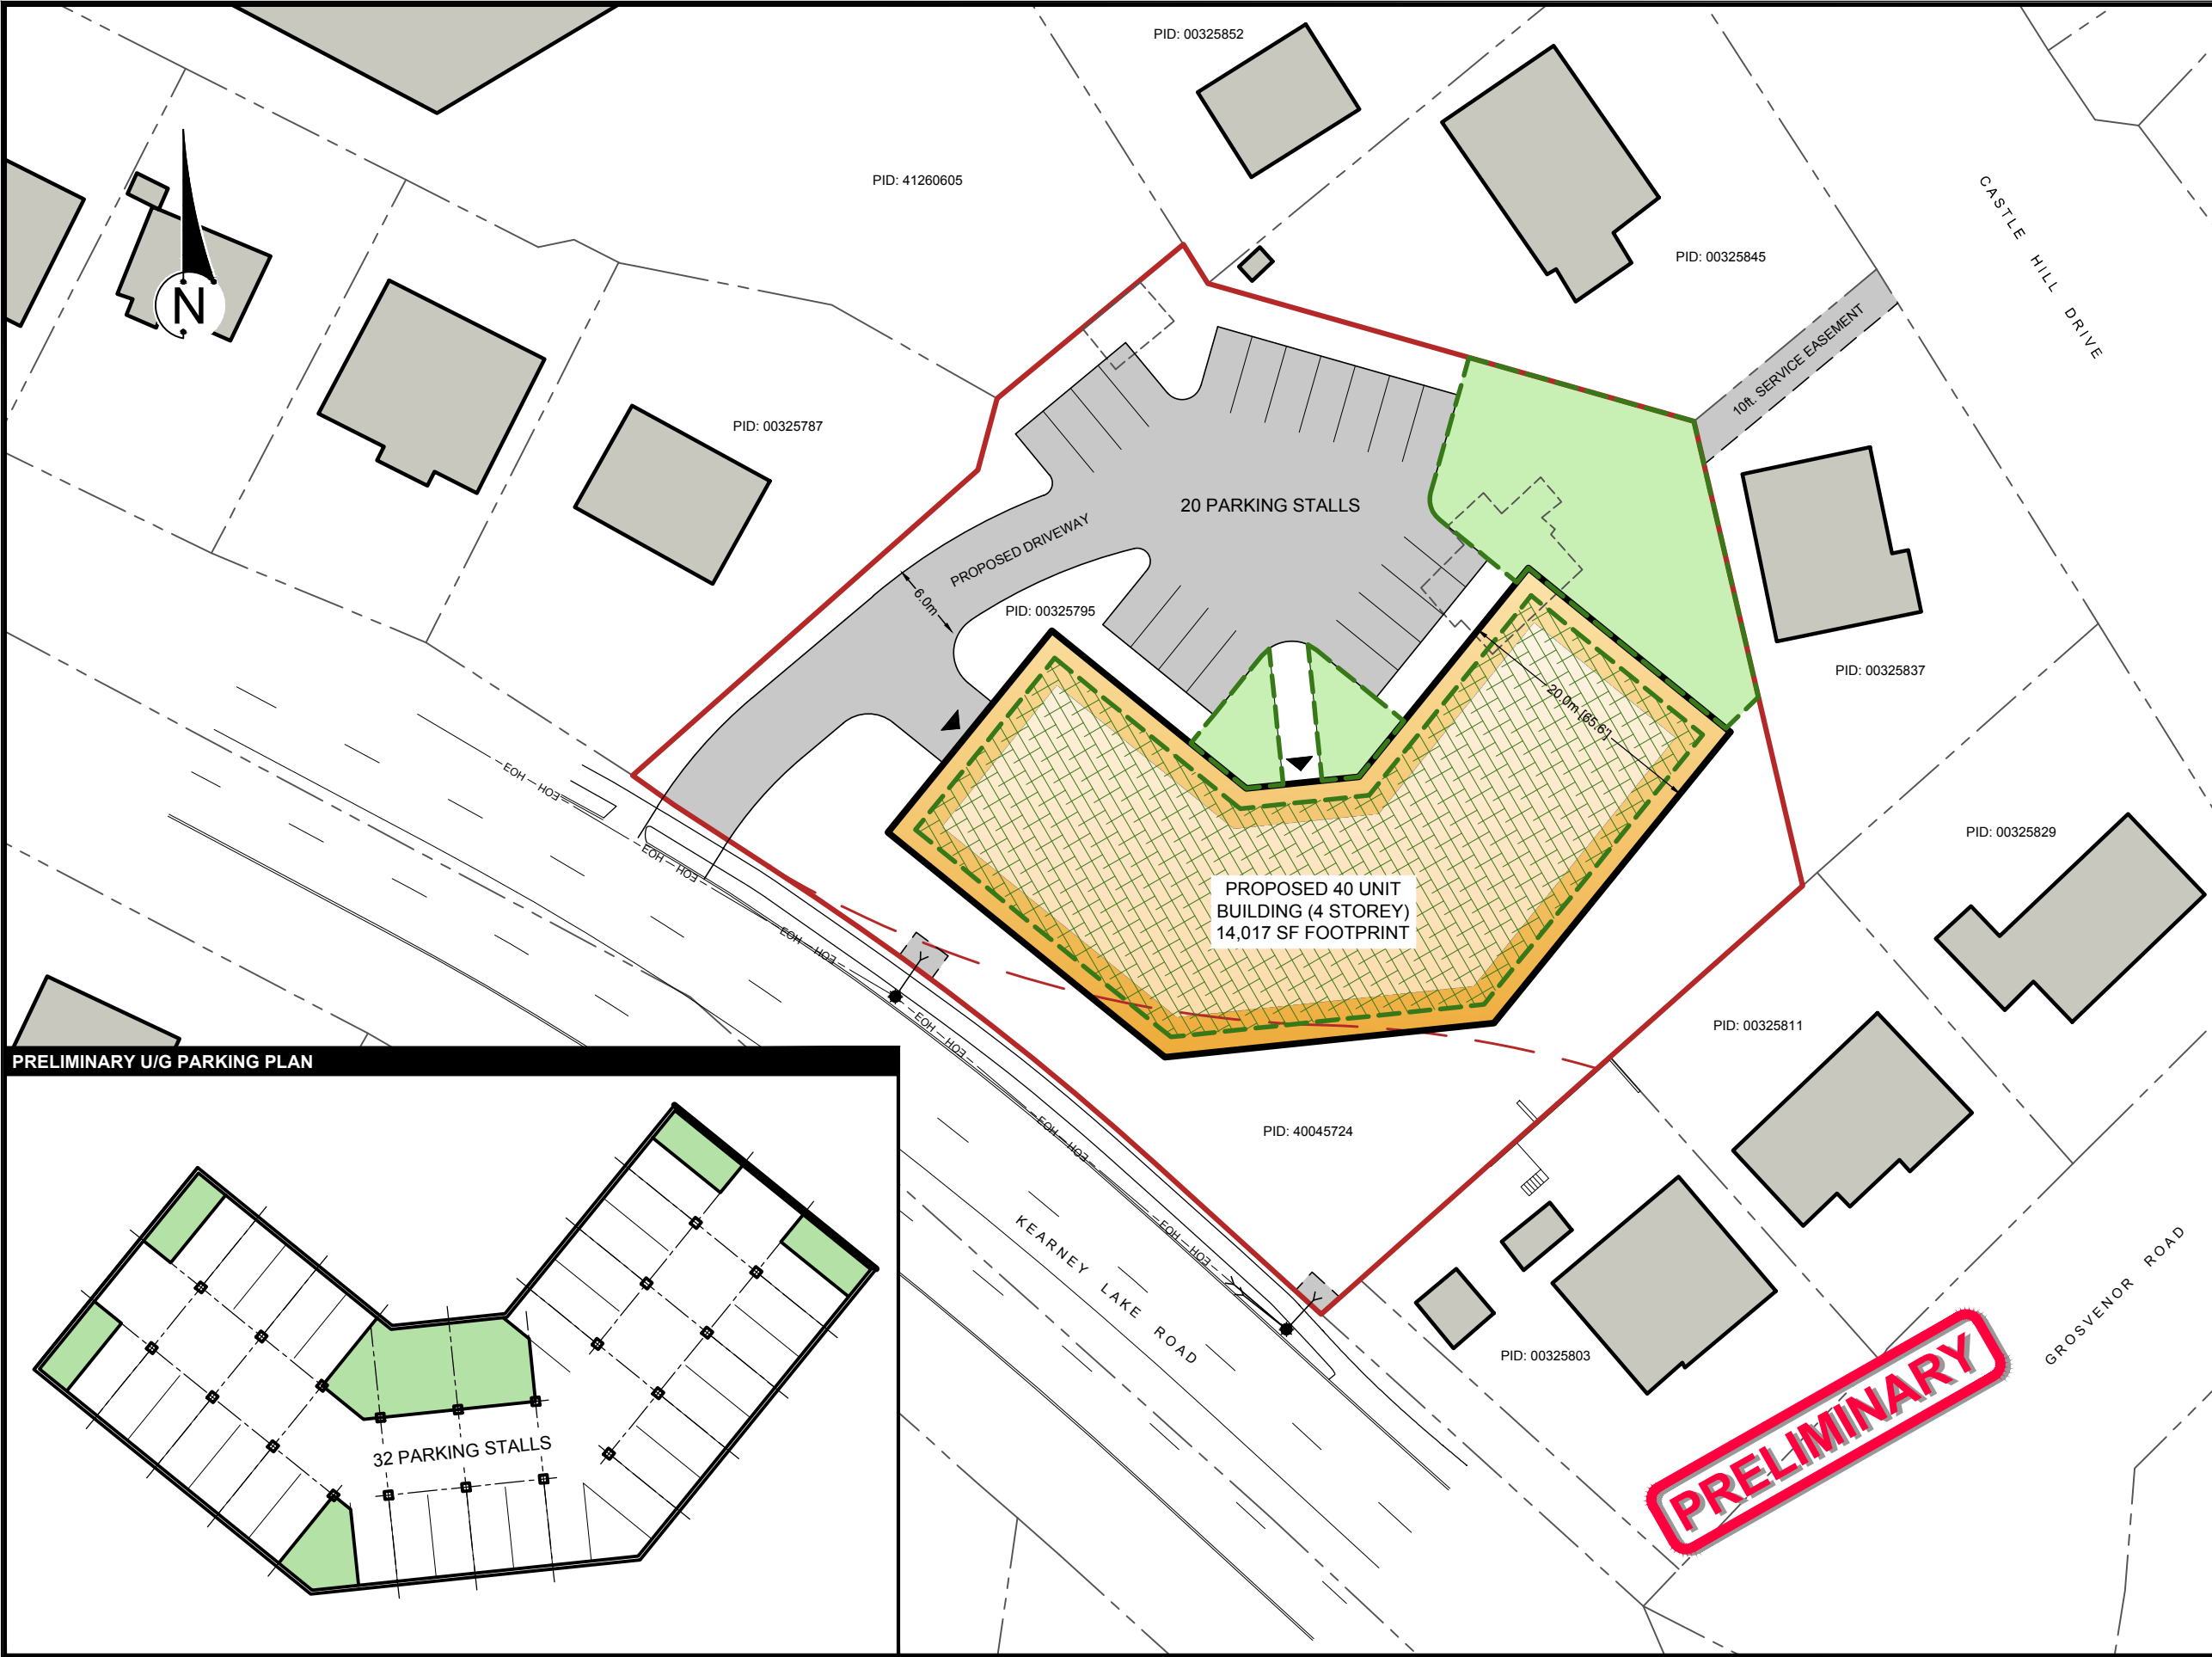

LEGEND

- Site Boundary
- Adjacent Property Boundary
- Landscaped Amenity Space (5,038 SF)
- Rooftop Landscaped Amenity Space (11,364 SF)

SITE SUMMARY:

- Land Area : 44,855 SF / 1.03 Ac.
- Existing Zone : R-1
- Total Landscaped Amenity Space: 16,402 SF

NOTES:

- Property lines approximate only. Site subject to survey.
- Site subject to angle controls

SOURCES:

- Property lines from Provincial Property mapping

Designer: KWATTERS	VERSION
Planner: CWALLACE	102

CONCEPT PLAN
KEARNEY LAKE ROAD
HALIFAX, NOVA SCOTIA

PANOPALIS
JANUARY 31, 2017
171-00095-102

SCALE
7.5 5 2.5 0 12.5 m
1 : 500

1 SPECTACLE LAKE DRIVE
DARTMOUTH, NOVA SCOTIA CANADA, B3B 1X7
PHONE: 902 835-9955 - FAX: 902 835-1645 - WWW.WSPGROUP.COM

FILE: K:\DARTMOUTH\2017\171-00095 TINA PANOPALIS_KEARNEY LAKE ROAD REZONE\11_DWG\11.1_CONCEPT_PLANS\171-00095-102.DWG Sheet Standard 11x17 L