
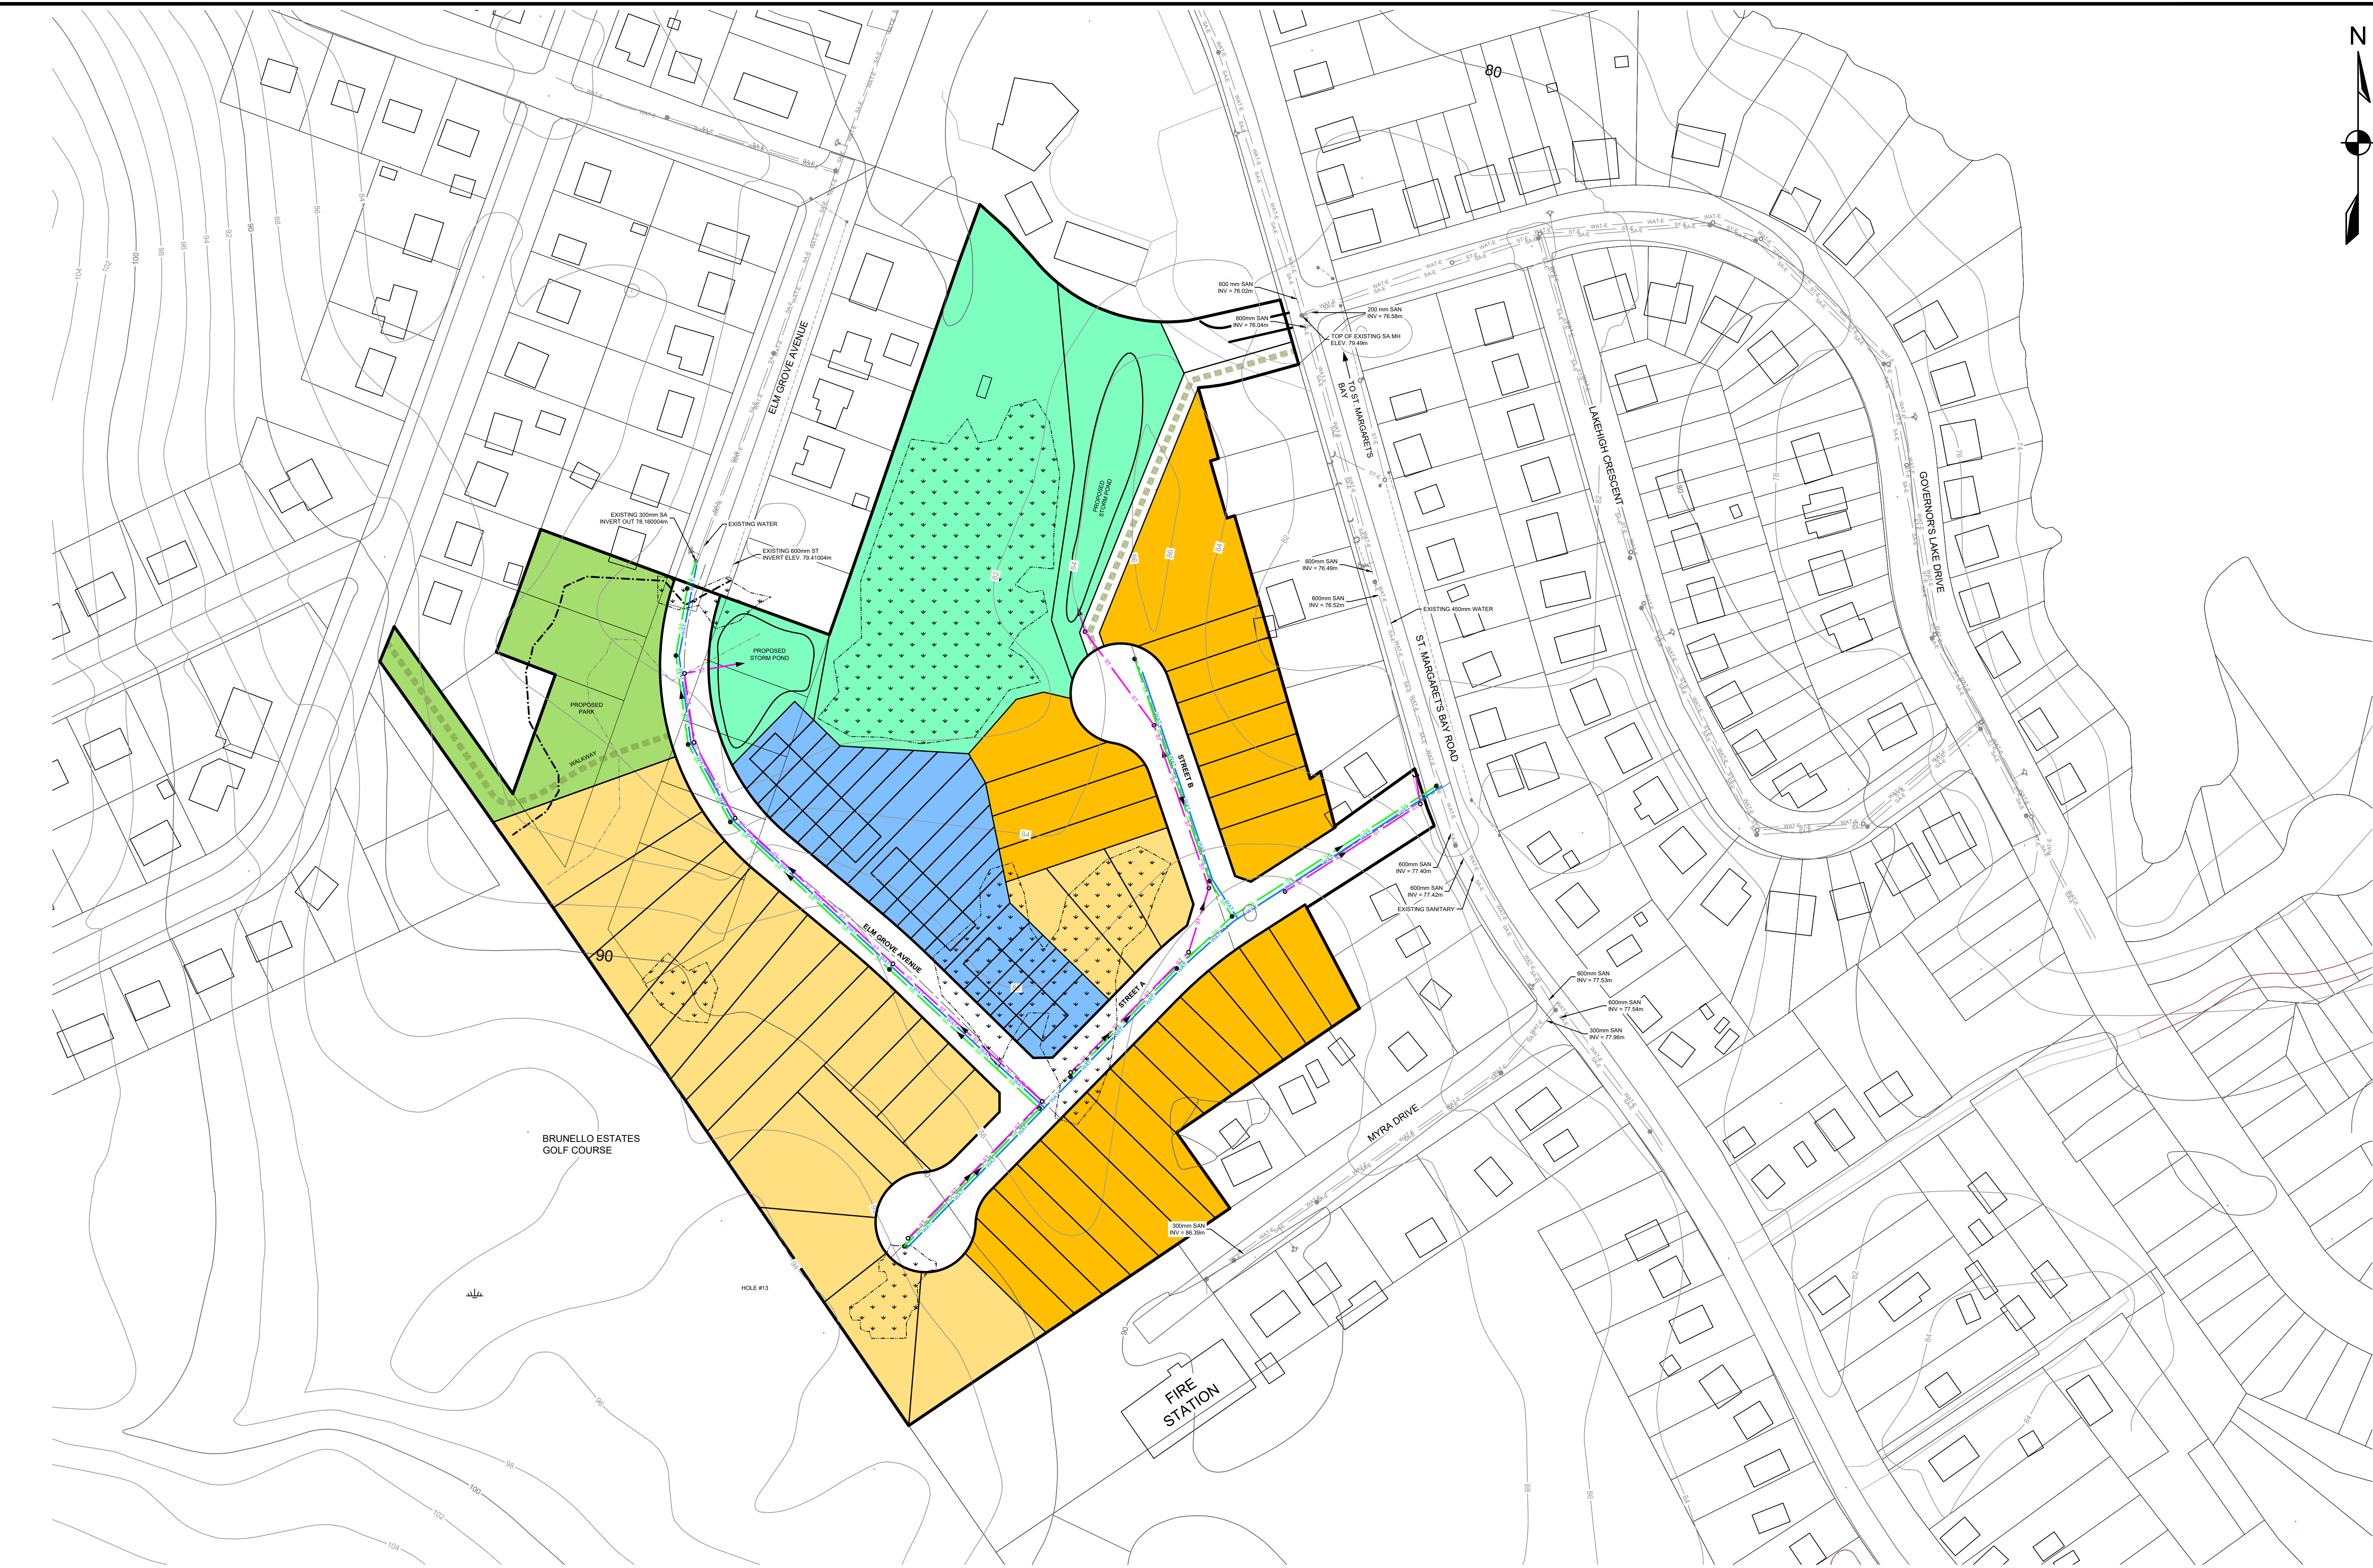


PRELIMINARY

- NOTES:
1. CONTOURS FROM PROVINCIAL MAPPING. CONTOUR INTERVAL = 2m.
 2. SERVICING LAYOUT SUBJECT TO DETAILED DESIGN.
 3. ALL PROPOSED STREETS ARE LOCAL ROADS (16m ROW).
 4. ADJACENT PROPERTY LINES ARE BASED ON PROPERTY MAPPING AND ARE APPROXIMATE, AND SUBJECT TO SURVEY.

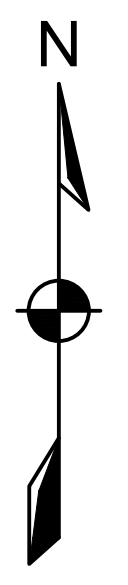

PROJECT

**ELM GROVE
SUBDIVISION**

TIMBERLEA, NOVA SCOTIA

**PRELIMINARY SERVICING
SCHEMATIC**

Engineer A. FORSYTHE	Drawn T. ARMOUR
Scale 1:1000	Date JUN. 6, 2019
Project No. 18-029	Drawing No. 2 of 2
Filename 18-029 CP.dwg	