


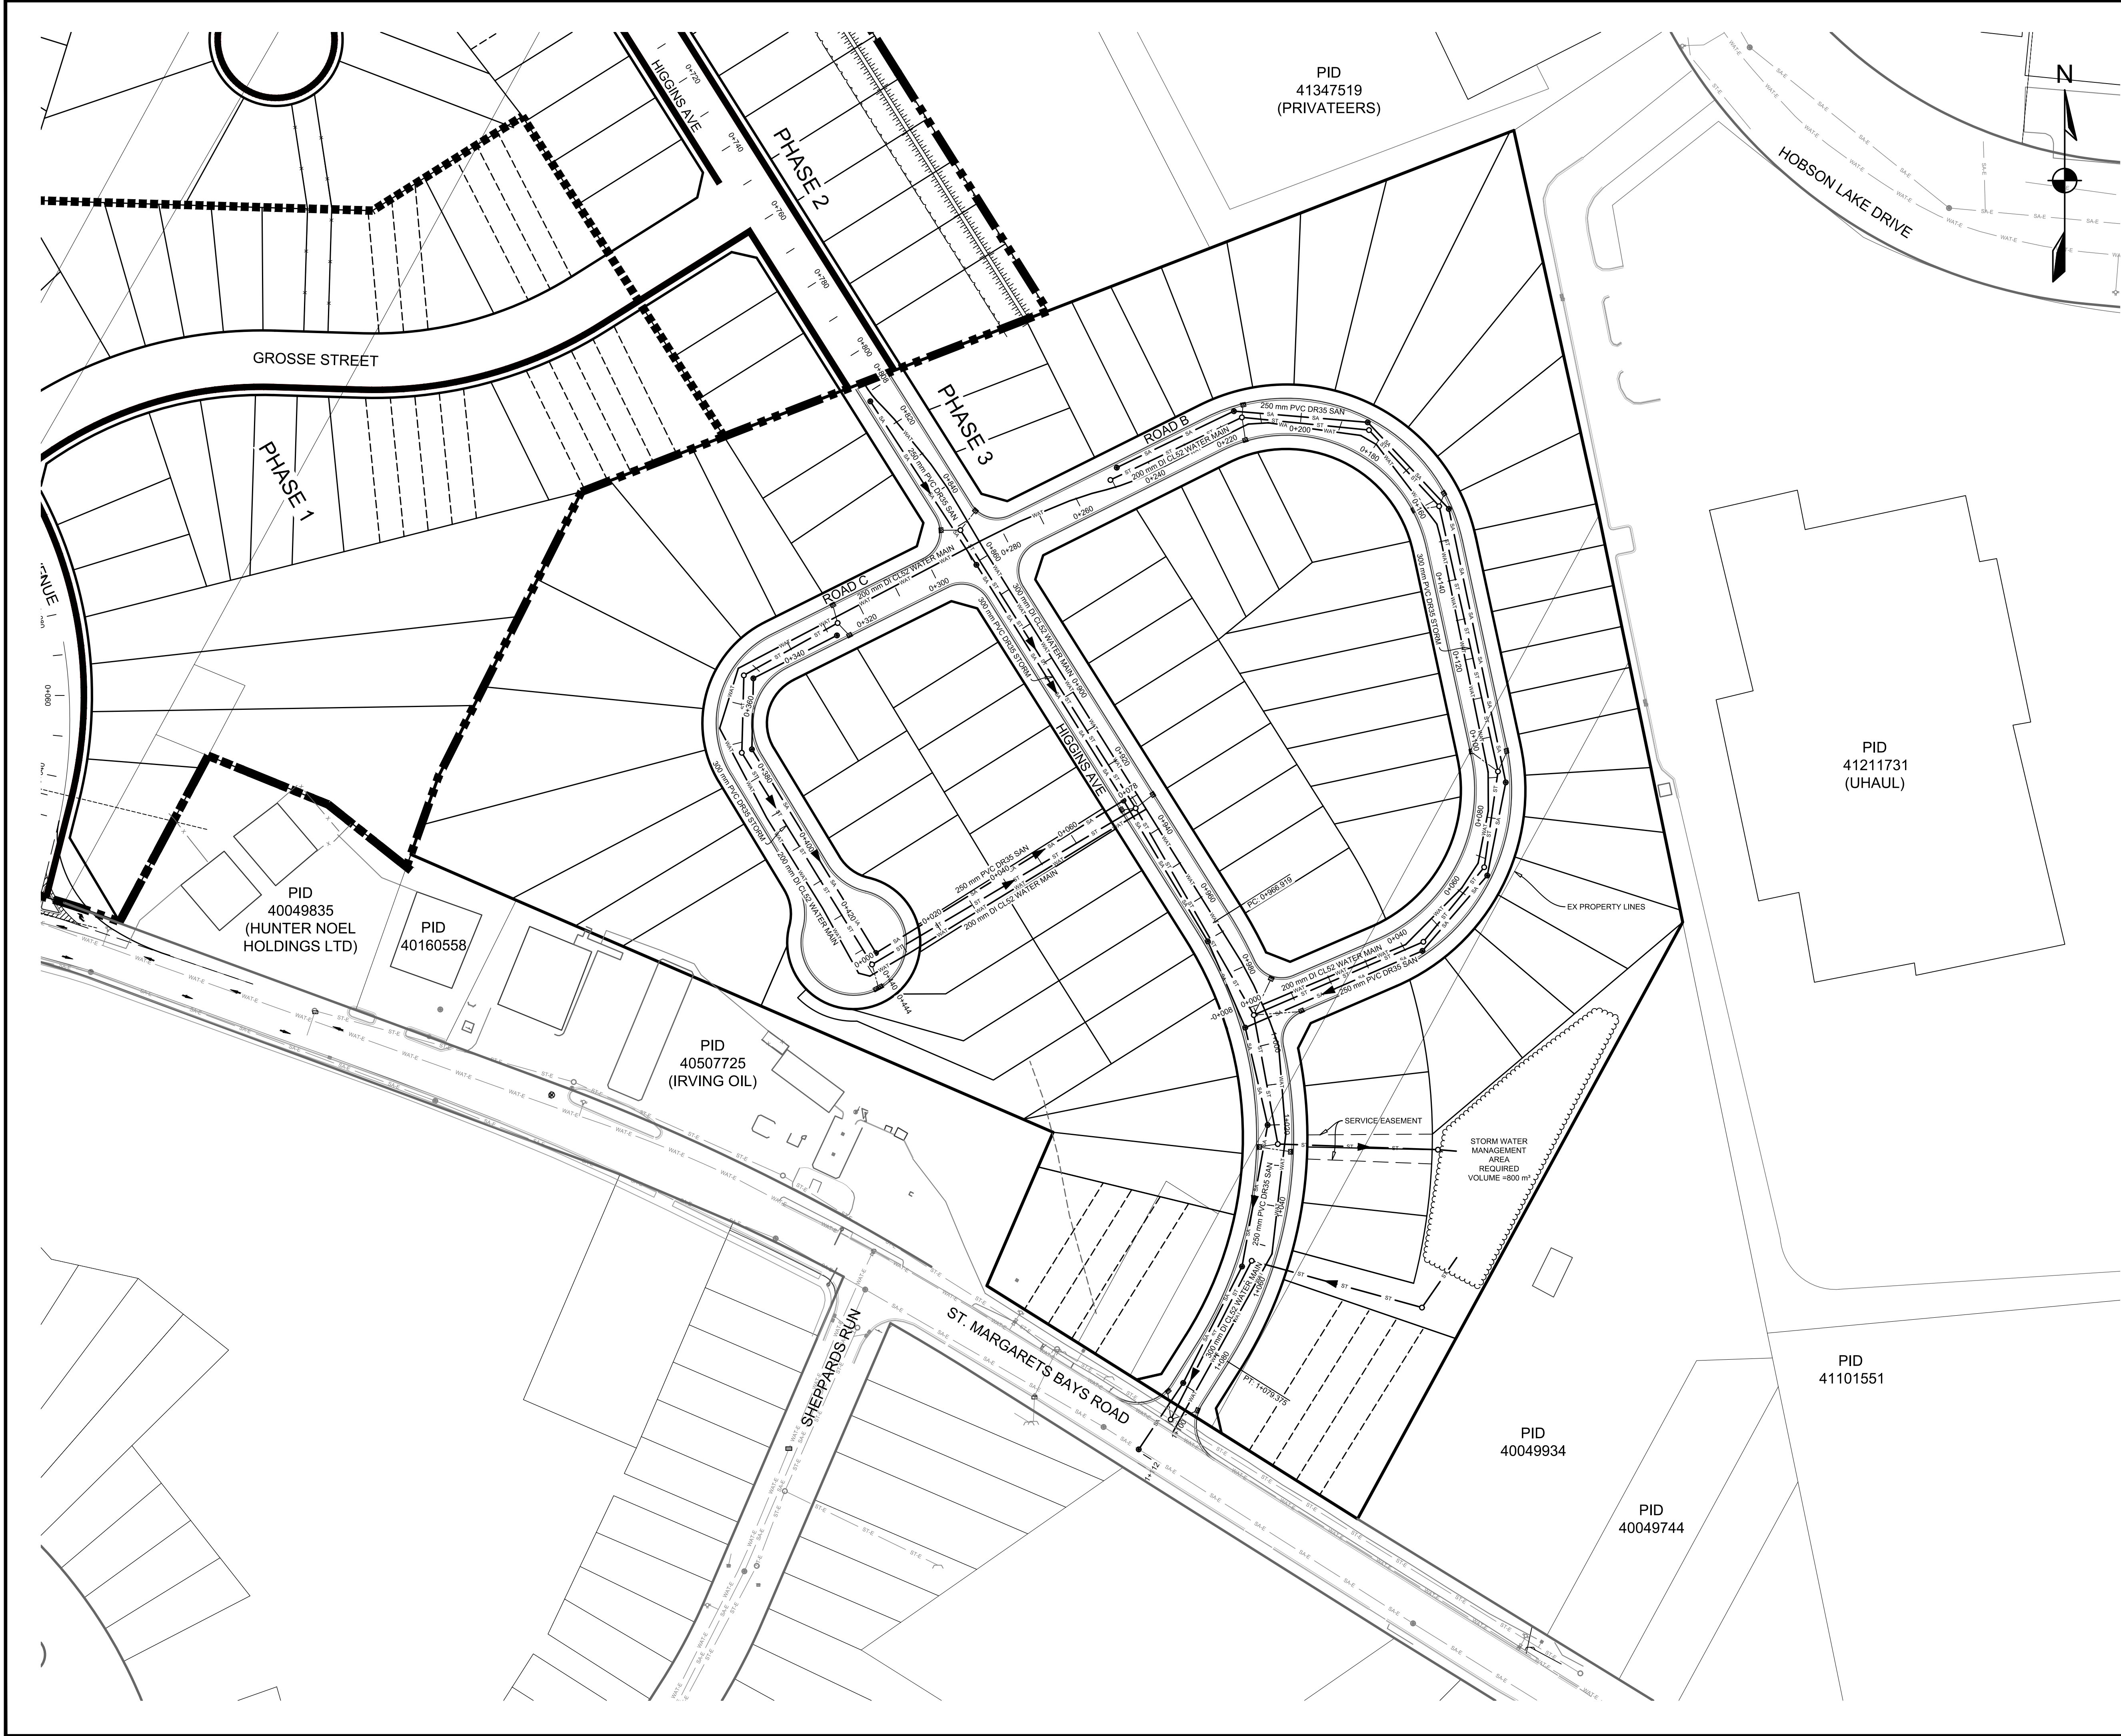

KEYPLAN 1:20,000

LEGEND

EXISTING	VERTICAL PROFILE	PROPOSED
---	APPROXIMATE 1 IN 100 YEAR FLOOD LIMIT EASEMENT	---
---	WATER PIPE	---
---	SANITARY PIPE	---
---	STORM PIPE	---
---	NATURAL GAS MAIN	---
---	WATER LATERAL	---
---	SANITARY LATERAL	---
---	STORM LATERAL	---
---	NATURAL GAS LATERAL	---
---	SIDEWALK	---
---	WALKWAY/A.T. TRAIL	---
---	GUARDRAIL	---
---	TOP OF SLOPE	---
---	BOTTOM OF SLOPE	---
---	OVERHEAD LINE	---
---	UNDERGROUND LINE	---
---	FENCELINE	---

EXISTING	PROPOSED	EXISTING	PROPOSED
---	---	AIR RELEASE VALVE	---
---	---	WATER VALVE	---
---	---	HYDRANT	---
---	---	CATCHBASIN	---
---	---	UTILITY POLE w/ GUY WIRE	---
---	---	GLB	---
---	---	URD	---

PRELIMINARY

20 0 Metres 20 40

1:750

1	APR. 06, 2020	ISSUED FOR REVIEW
ISSUE	DATE	DESCRIPTION
CONSULTANT		

DESIGN POINT
ENGINEERING & SURVEYING

PHONE: 902.832.5597 www.designpoint.ca

CLIENT

Armco
COMMUNITIES

PROJECT DESCRIPTION

LOVETT LAKE PHASE 3

BEECHVILLE, NOVA SCOTIA

SHEET DESCRIPTION

**PHASE 3
SERVICING SCHEMATIC**

Drawn J.KEEPING	Engineer N.FOUGERE	Project No. 19-233	Drawing No. C-CP1
Scale 1:750	Filename 19-233_CP1.dwg	1 of 1	