


- LEGEND:**
1. EXISTING CHURCH TO REMAIN AND BE RENOVATED
  2. EXISTING HALL TO BE DEMOLISHED
  3. EXISTING CISTERN TO BE REMOVED
  4. PROPOSED CARRIAGE HOUSE (40' X 30' FOOTPRINT)
  5. BOATHOUSE (15' X 24' FOOTPRINT)
  6. APPROXIMATE LOCATION OF ROCK OUTCROPPINGS
  7. PROPOSED SEPTIC SYSTEMS (30' X 10' FOOTPRINT)
  8. PROPOSED PARKING AREAS
  9. PROPOSED DECK
  10. EXISTING DRIVEWAYS TO BE REMOVED


# CHURCH RENOVATION

PROSPECT, NOVA SCOTIA  
2020.01.14

SITE PLAN

1/64"=1'-0"

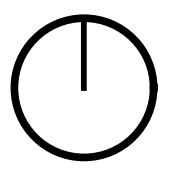

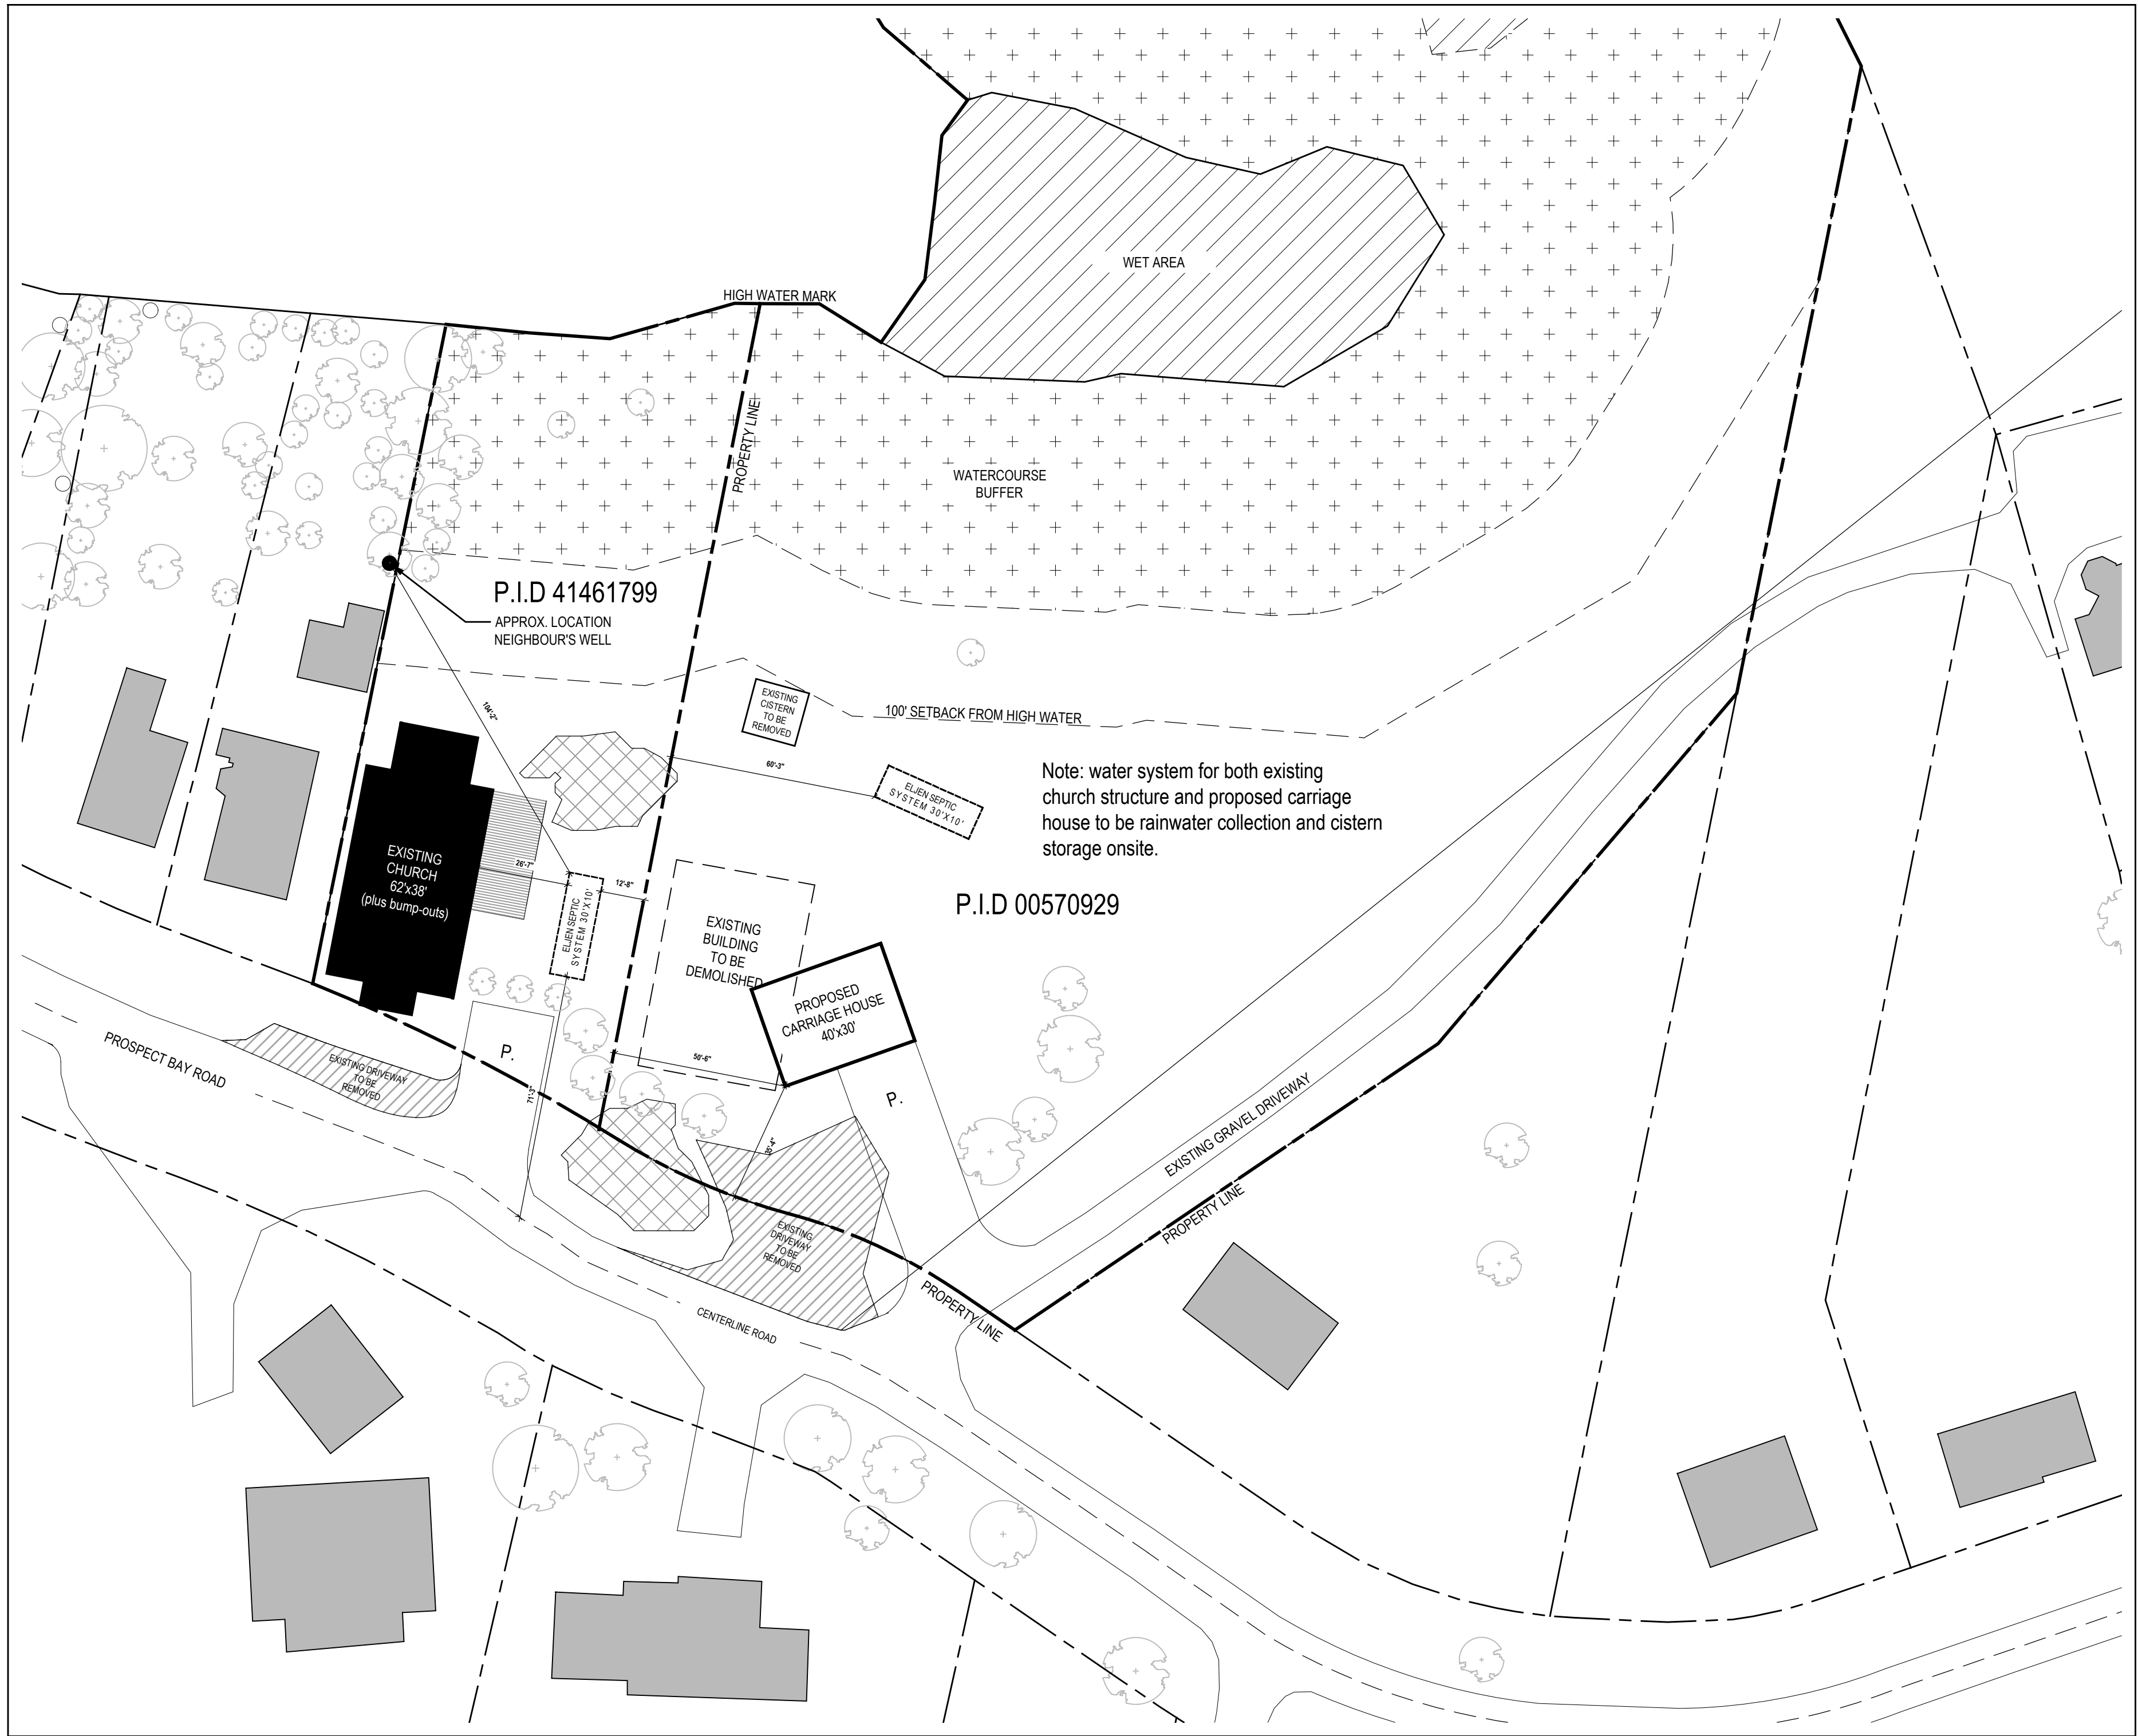

Note: water system for both existing church structure and proposed carriage house to be rainwater collection and cistern storage onsite.


NOTE: WATER SYSTEM FOR EXISTING CHURCH BUILDING AND PROPOSED CARRIAGE HOUSE WILL BE RAINWATER COLLECTION WITH CISTERNS IN BASEMENTS.

# CHURCH RENOVATION

PROSPECT, NOVA SCOTIA  
2020.01.14

SITE PLAN

1/32"=1'-0"

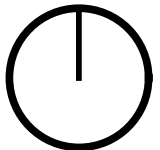

0 5' 12.5' 50'