

HALIFAX REGIONAL MUNICIPALITY

ADMINISTRATIVE ORDER NUMBER SC-12

**RESPECTING THE CLOSURE OF PARCEL B, PORTION OF
WILLIAMS LAKE ROAD**

BE IT RESOLVED AS AN ADMINISTRATIVE ORDER of Council of the Halifax Regional Municipality pursuant to Section 147 of the Halifax Regional Municipality Act as follows:

1. Parcel B, portion of Williams Lake Road more particularly described in Appendix "A" is hereby closed.


Done and passed in Council this 17th day of November, 1998.

MAYOR

MUNICIPAL CLERK

I, Vi Carmichael, Municipal Clerk of the Halifax Regional Municipality, hereby certify that the above-noted Administrative Order was passed at a meeting of Halifax Regional Council held on November 17, 1998.

Vi Carmichael, Municipal Clerk

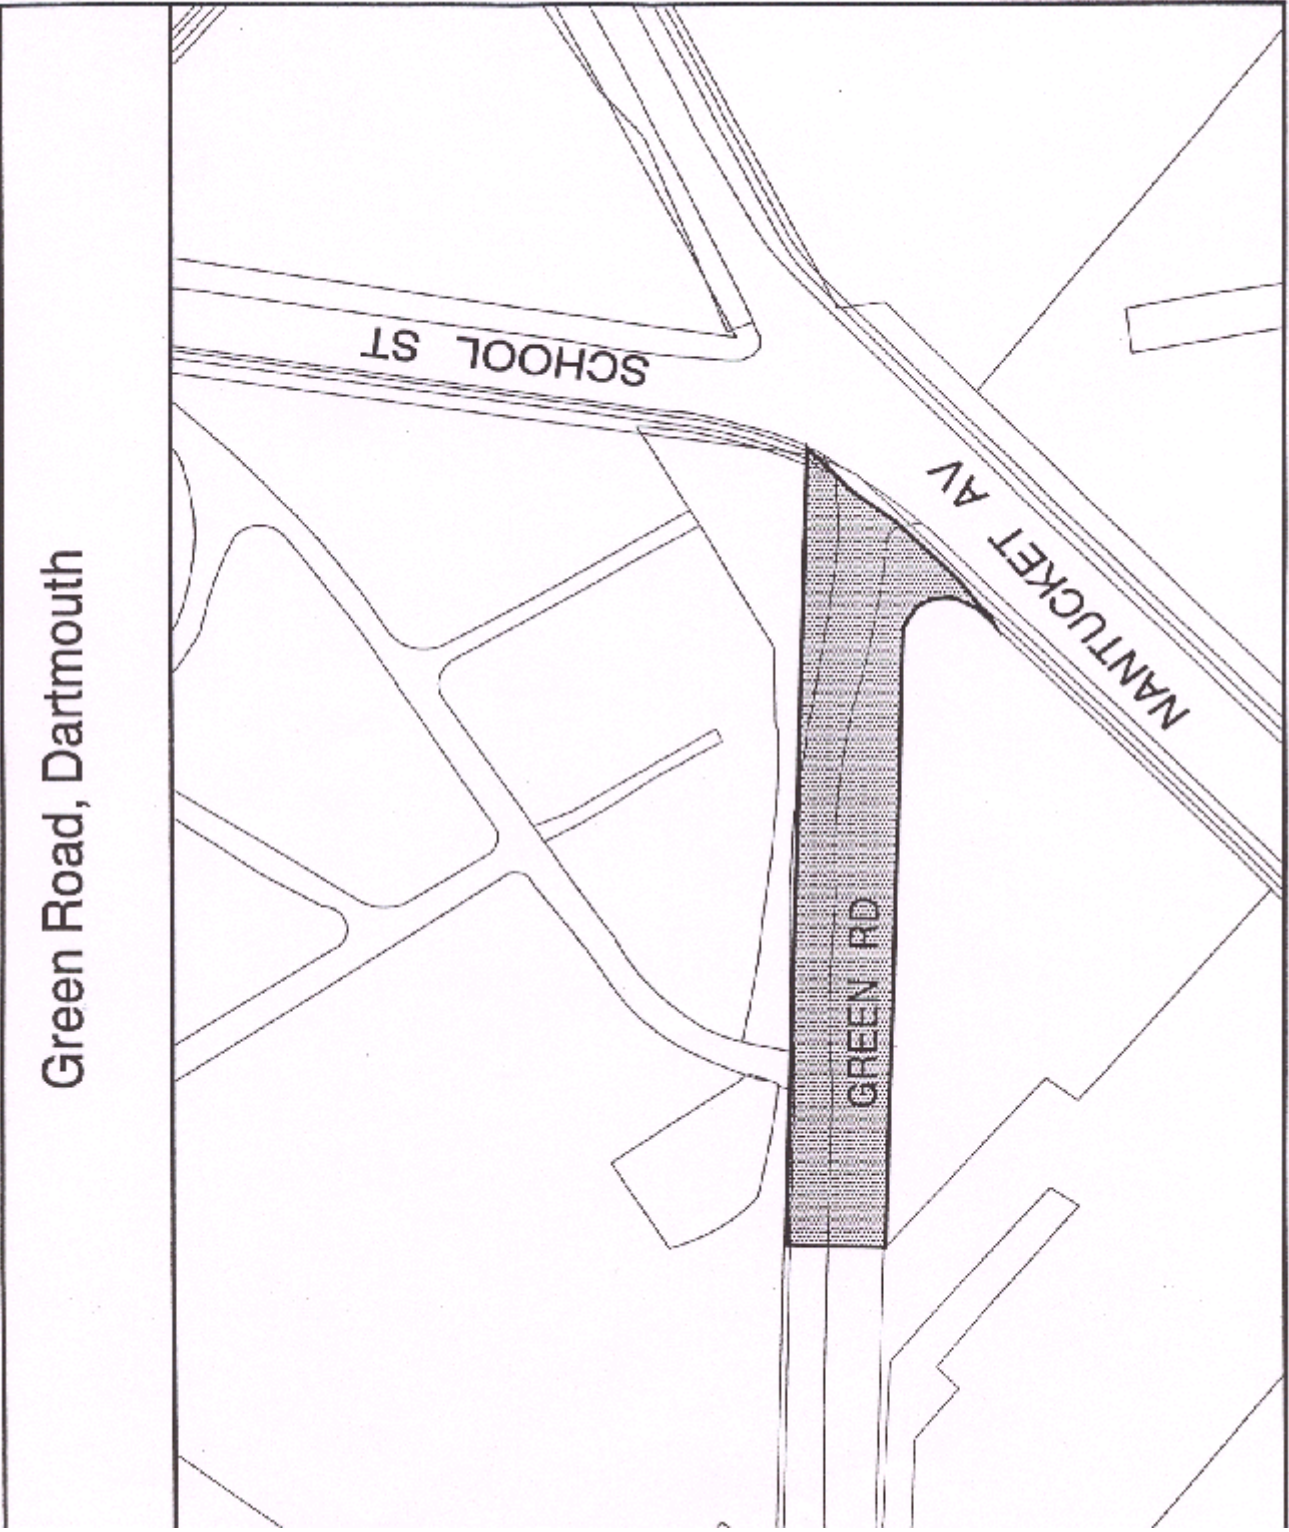

Green Road, Dartmouth

SCHOOL ST

NANTUCKET AV

GREEN RD