


**TYPICAL CROSS SECTION**

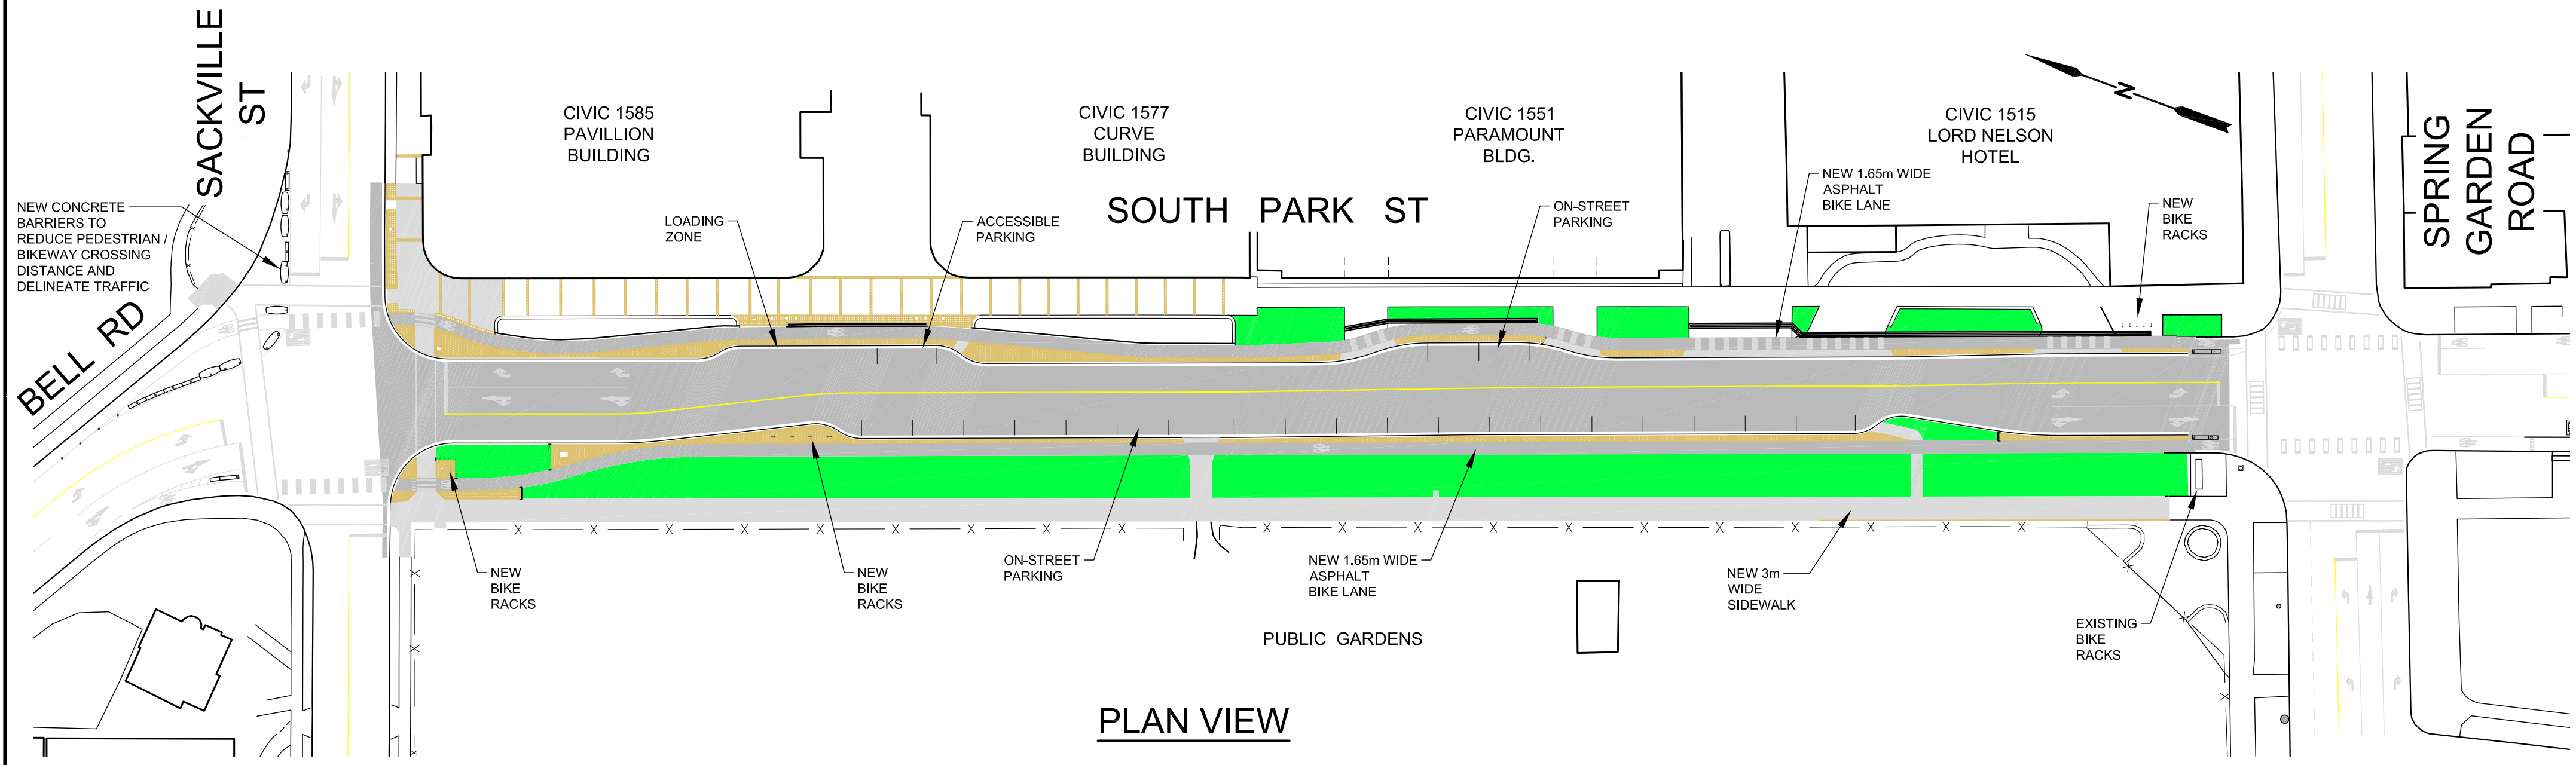

**PLAN VIEW**

**HALIFAX**

**SOUTH PARK STREET**  
SACKVILLE ST. TO  
SPRING GARDEN RD.

PLAN & CROSS SECTION